


- LEGEND**
- RAISE EXISTING CROSSING LOCATIONS
  - NEW RAISED TABLE
  - RAISE EXISTING CROSSING LOCATION AND INSTALL NEW ZEBRA CROSSING
  - IMPROVE EXISTING CROSSING LOCATIONS ON SIDE ROADS
  - NEW CYCLE STAND
  - NEW SEAT

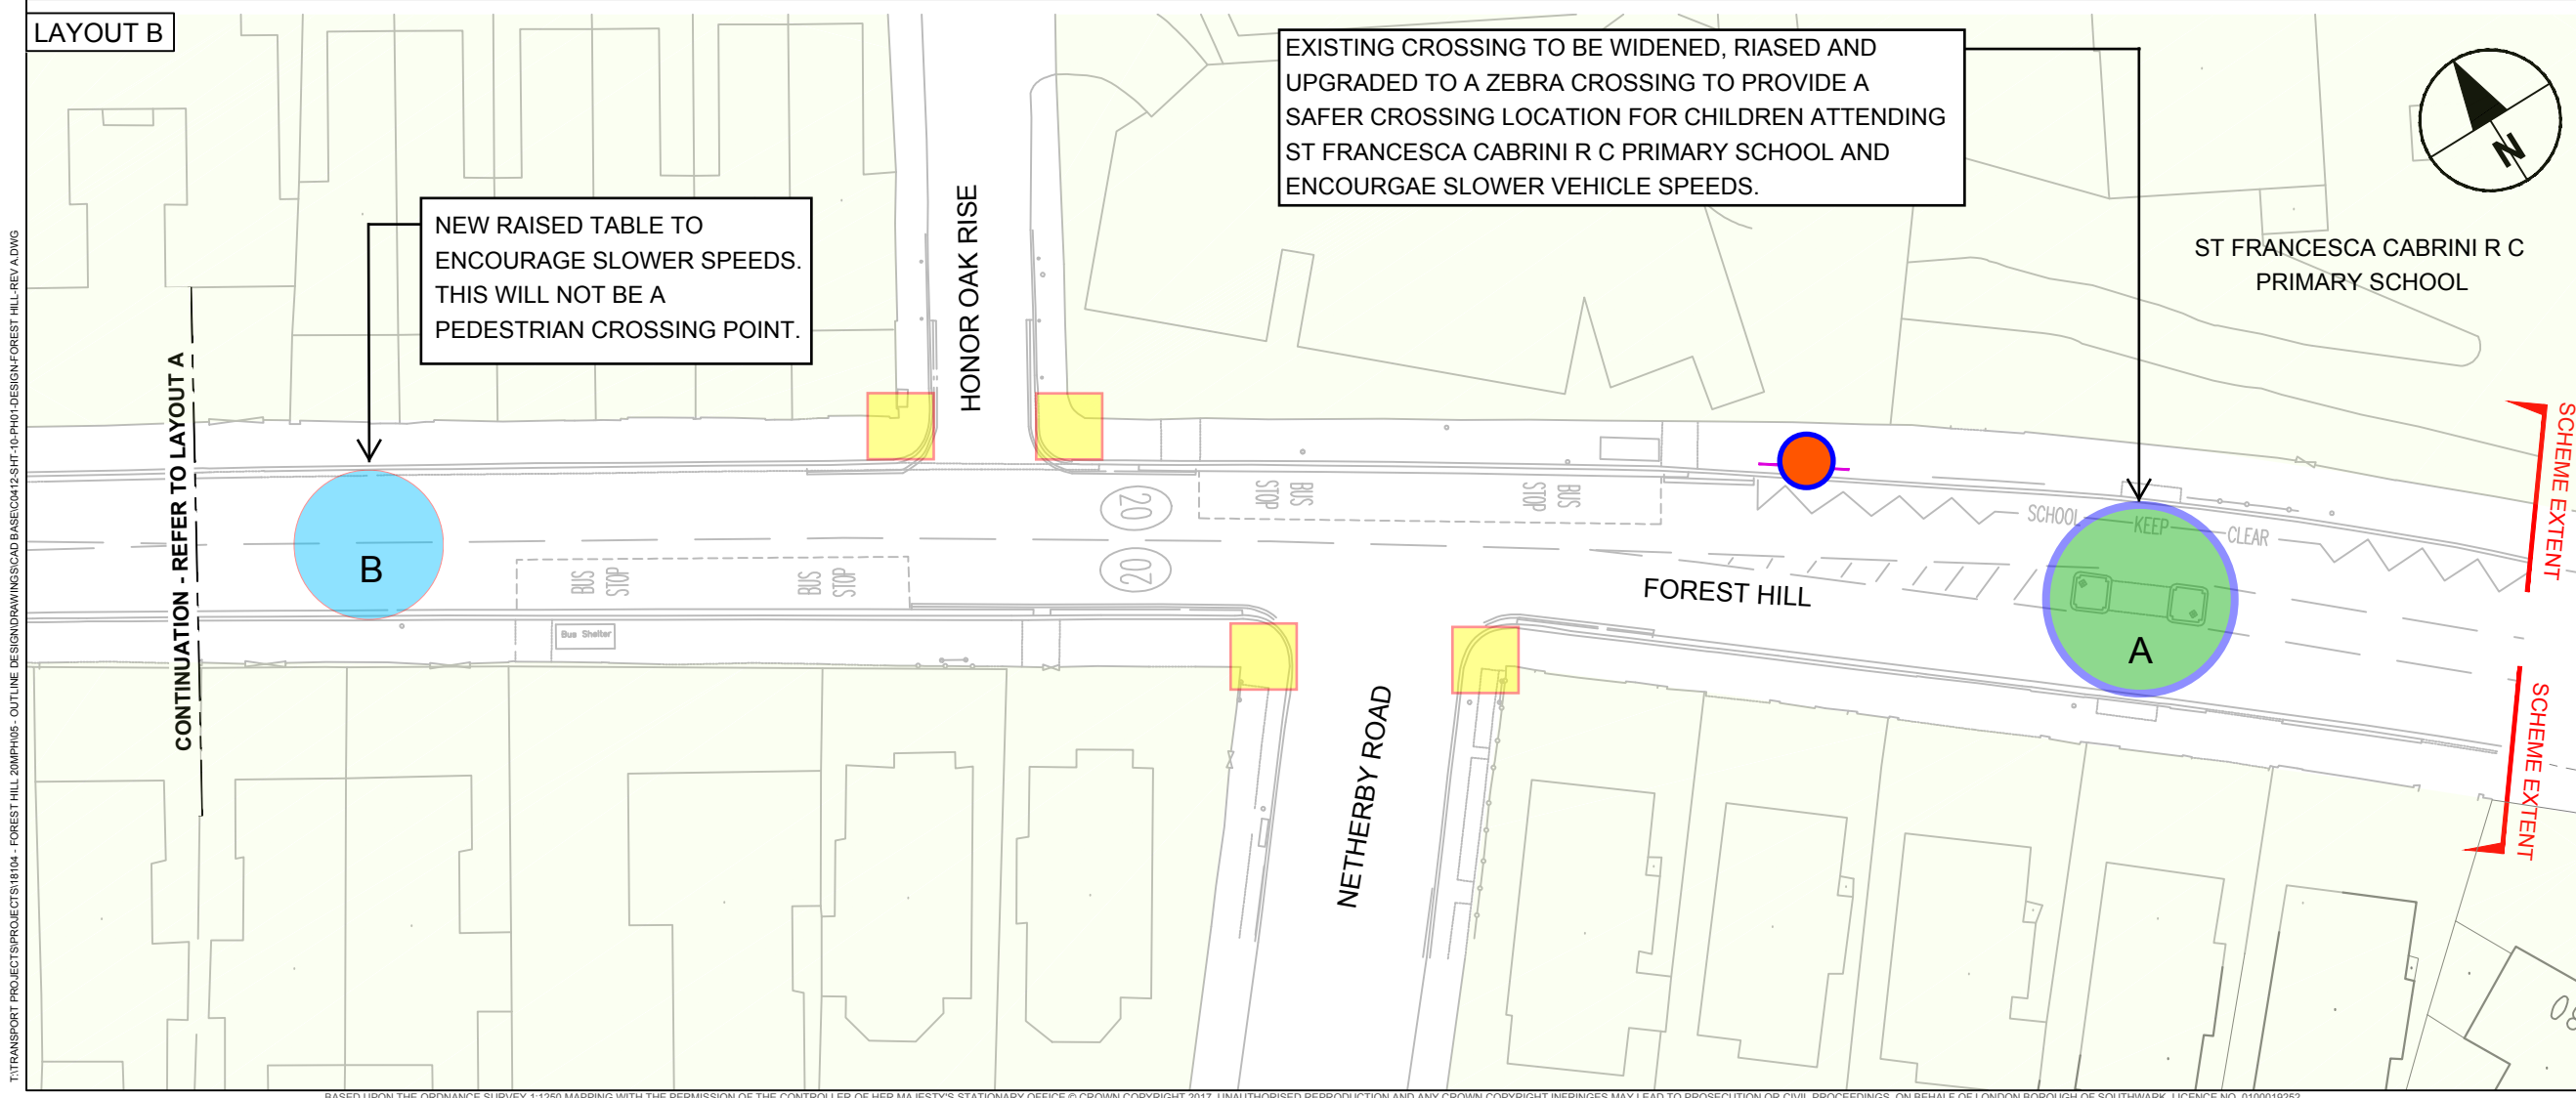

**NOTES**

- EXAMPLE IMAGES ARE INDICATIVE ONLY AND MAY DIFFER FROM WHAT IS CONSTRUCTED. THEY ARE MEANT FOR INFORMATION PURPOSES ONLY, TO GIVE RESIDENTS A VISUAL REPRESENTATION OF THE TYPES OF SAFETY MEASURES PROPOSED
- FINAL LOCATION AND MATERIALS ARE SUBJECT TO CHANGE.



PROJECT:		FOREST HILL ROAD	
TITLE:		20MPH ROAD SAFETY IMPROVEMENTS	
CONTRACT NO:	DRAWN:	AR	AR
SCALE: 1 : 500 @ A1	PURPOSE:	DESIGNED:	CA
DRAWING NO: C01	REV: 0	CHECKED:	AR
DATE DRAWN: NOVEMBER 2018	DATE ISSUED: NOVEMBER 2018	APPROVED:	RW