







Area of Stopping Up to facilitate development of permitted application ref: 21/AP/0179

Area of Stopping Up to facilitate development of permitted application ref: 22/AP/0918

-  Southwark Highway Boundary
-  Proposed Footway Improvements/ Carriageway Realignment
-  Area of Land to be Stopped Up
-  Co-ordinate point

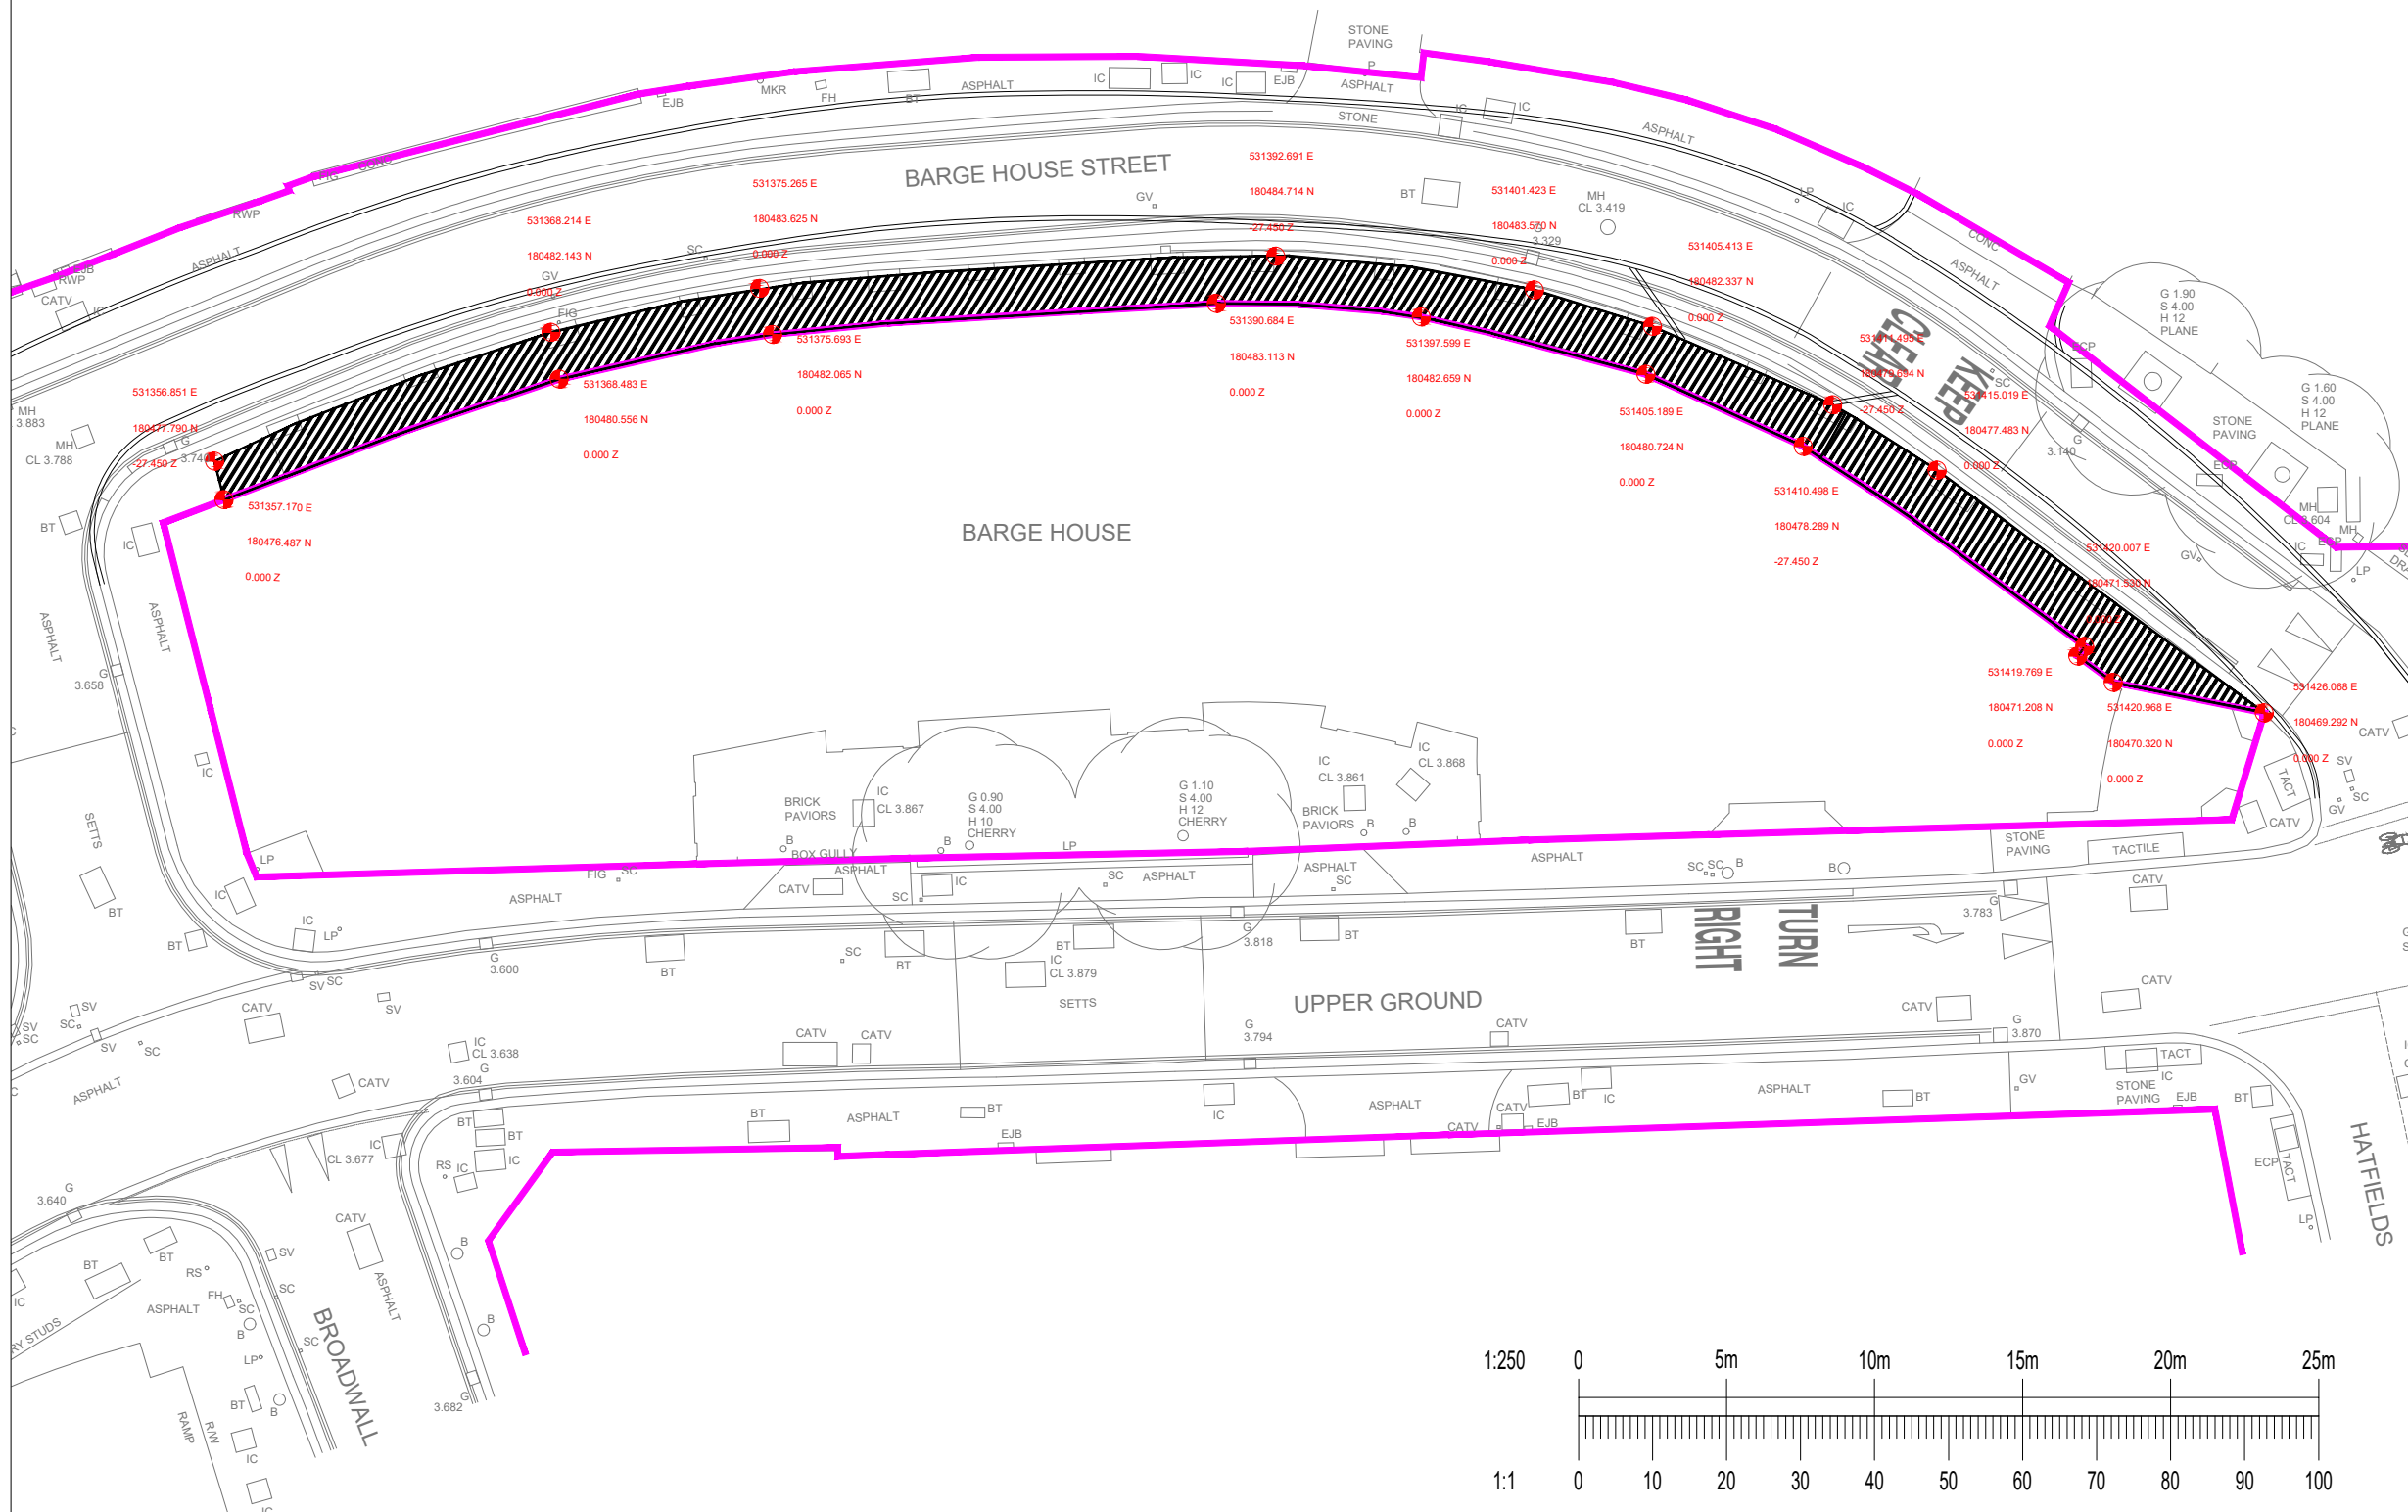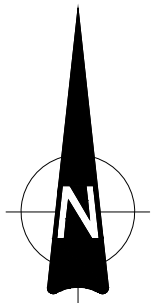

Status	Date	Description	By	Chk
P03	19.08.22	PLANNING REFS ADDED	DM	MP
P02	16.03.22	AMENDED AS PER LATEST LAYOUT	DM	MP
P01	12.01.21	ISSUED	DM	MP

Amendments
Project
Barge House Street & Upper Ground

Title
Stopping Up Order Plan

Client
Meadowbridge Ltd



Pickfords Wharf Clink Street London SE1 9DG
t 020 7928 7888
mail@watermangroup.com www.watermangroup.com

Status
FINAL ISSUE

Designed By	DM	Director	MP	Waterman Ref	WIE16585
Drawn By	DM	Date	January 2021	Scales @ A3	1:250

Project - Originator - Volume - Level - Type - Role - Number	Revision
16585-WIE-ZZ-XX-DR-D-95001-P03	P03

