

Public notice (section 90C)

Traffic calming measures




1. Southwark Council hereby GIVES NOTICE under sections 90A to 90I of the Highways Act 1980¹ and in accordance with the provisions of the Highways (Road humps) Regulations 1999² and the Highways (Traffic calming) Regulations 1999³, intend to place road humps of sinusoidal cross-section construction.
2. All road humps to be approximately 3.7 metres in length, having a maximum height of 100 millimetres and covering the greater width of the carriageway, centred upon the following locations:-
 - (a) in AMOTT ROAD (within Goose Green ward and Rye Lane ward):
 - (i) at the common boundary of Nos. 6 and 8 Amott Road;
 - (ii) at the common boundary of Nos. 24 and 26 Amott Road;
 - (iii) at the common boundary of Nos. 37 and 39 Amott Road;
 - (iv) at the common boundary of Nos. 68 and 70 Amott Road.
 - (b) in MONTPELIER ROAD (within Nunhead & Queens Road ward):
 - (i) at a point 2 metres south of the common boundary of Nos. 21 and 23 Montpelier Road;
 - (ii) at a point 2 metres south of the common boundary of Nos. 41 and 43 Montpelier Road;
 - (iii) at a point 1 metre south of the common boundary of Nos. 57 and 59 Montpelier Road;
 - (iv) at a point 4 metres south of the common boundary of Nos. 80 and 82 Montpelier Road.
3. For more information about this notice please contact Tobias Allen of Southwark Council's Highways – Transport Projects team: Highways@southwark.gov.uk
4. Copies of this notice and plans may be found online at www.southwark.gov.uk/trafficorders, paper copies may be obtained from or viewed at Highways, Southwark Council, Environment and Leisure, 3rd floor hub 2, 160 Tooley Street, London SE1 2QH by appointment only. For booking appointments contact traffic.orders@southwark.gov.uk or 020 7525 3497.

Dated 17 September 2020

Nicky Costin - Parking and Network Management Business Unit Manager, Regulatory Services

¹1980 c.66; ²S.I. 1999/1065; and ³S.I. 1999/1026

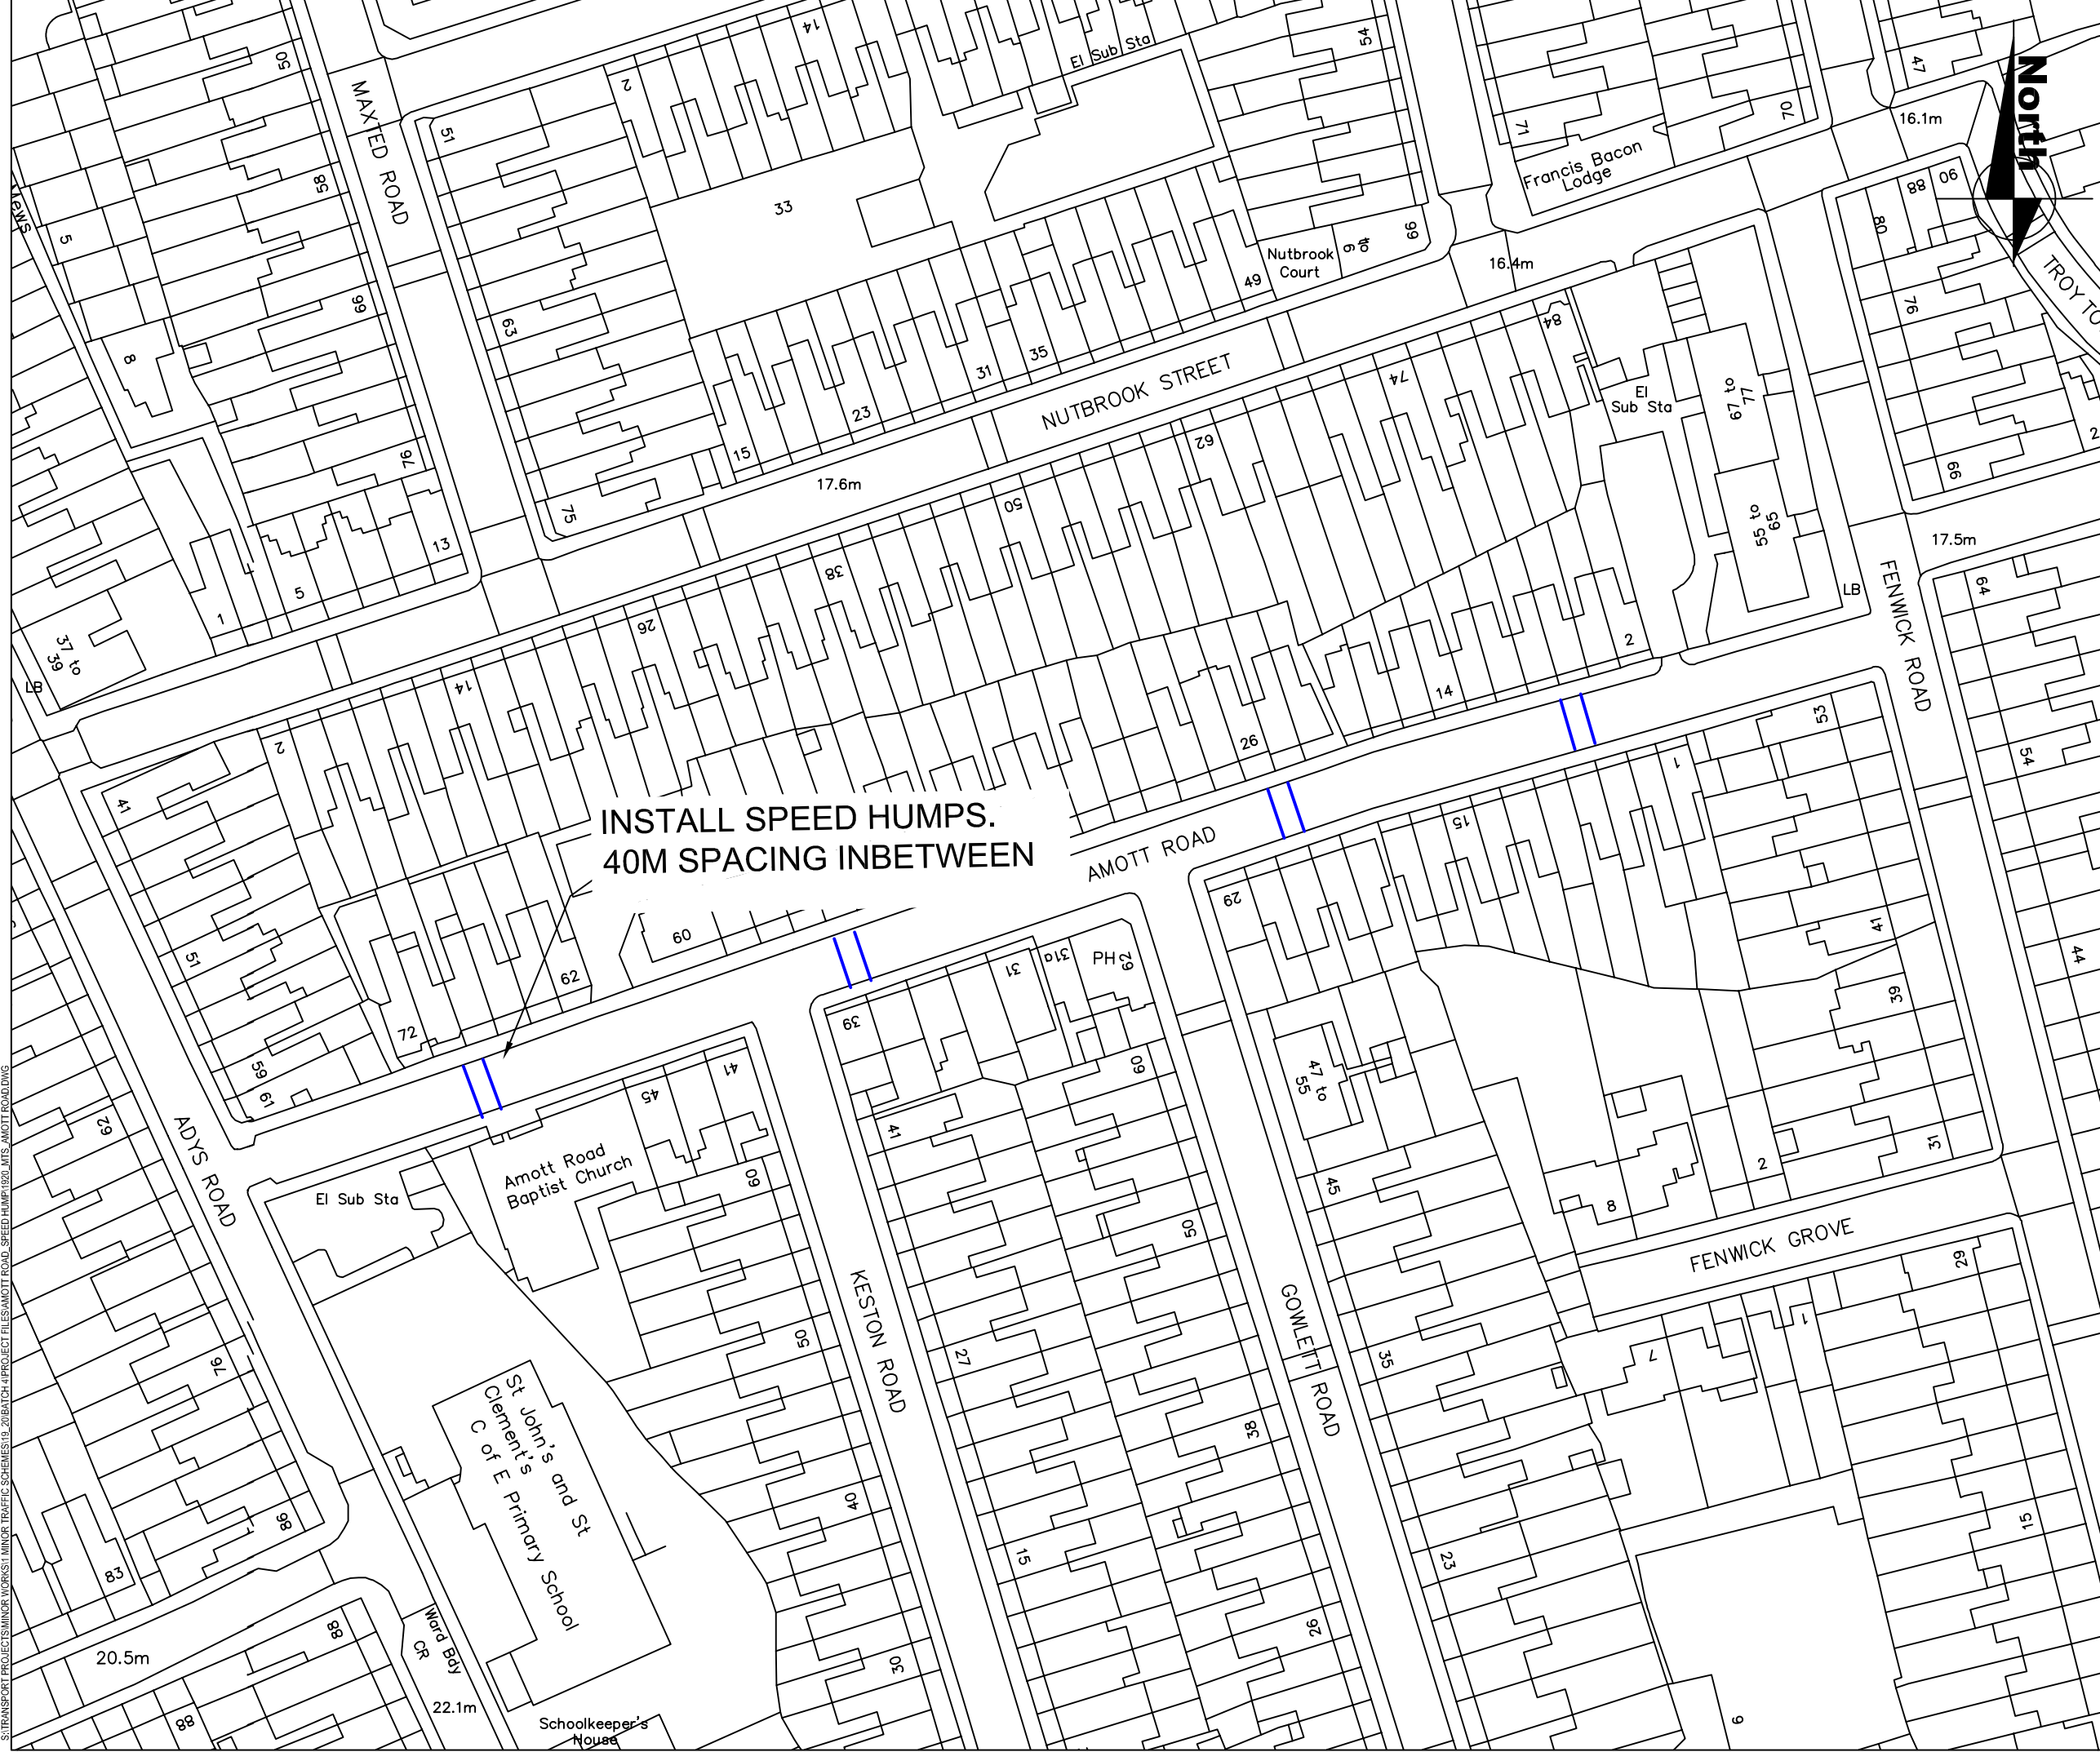

**INSTALL SPEED HUMPS.
40M SPACING INBETWEEN**



NOTES



REV	DATE	REVISION DESCRIPTION / DETAILS	DRN BY	CHKD BY	APPRVD BY



PROJECT: 19/20 MTS AMOTT ROAD					
TITLE: AMOTT ROAD_INSTALL SPEED HUMPS					
STATUS:	REVISION 1.0				DRAWN: KH
SCALE:	NTS				DESIGNED: KH
DRAWING NO:	LBS/AR1				CHECKED: AS
DATE DRAWN:	JANUARY 2019				APPROVED: RW
DATE ISSUED:	JANUARY 2019				REV: 1.0

S:\TRANSPORT PROJECTS\MINOR WORKS\1. MINOR TRAFFIC SCHEMES\19_20\BATCH 4\PROJECT FILES\AMOTT ROAD - SPEED HUMP\1920 MTS AMOTT ROAD.DWG

