


The London Borough of Southwark (Brandon St, Wansey St, Rodney Place) Stopping Up Order ~~2017~~ 2017

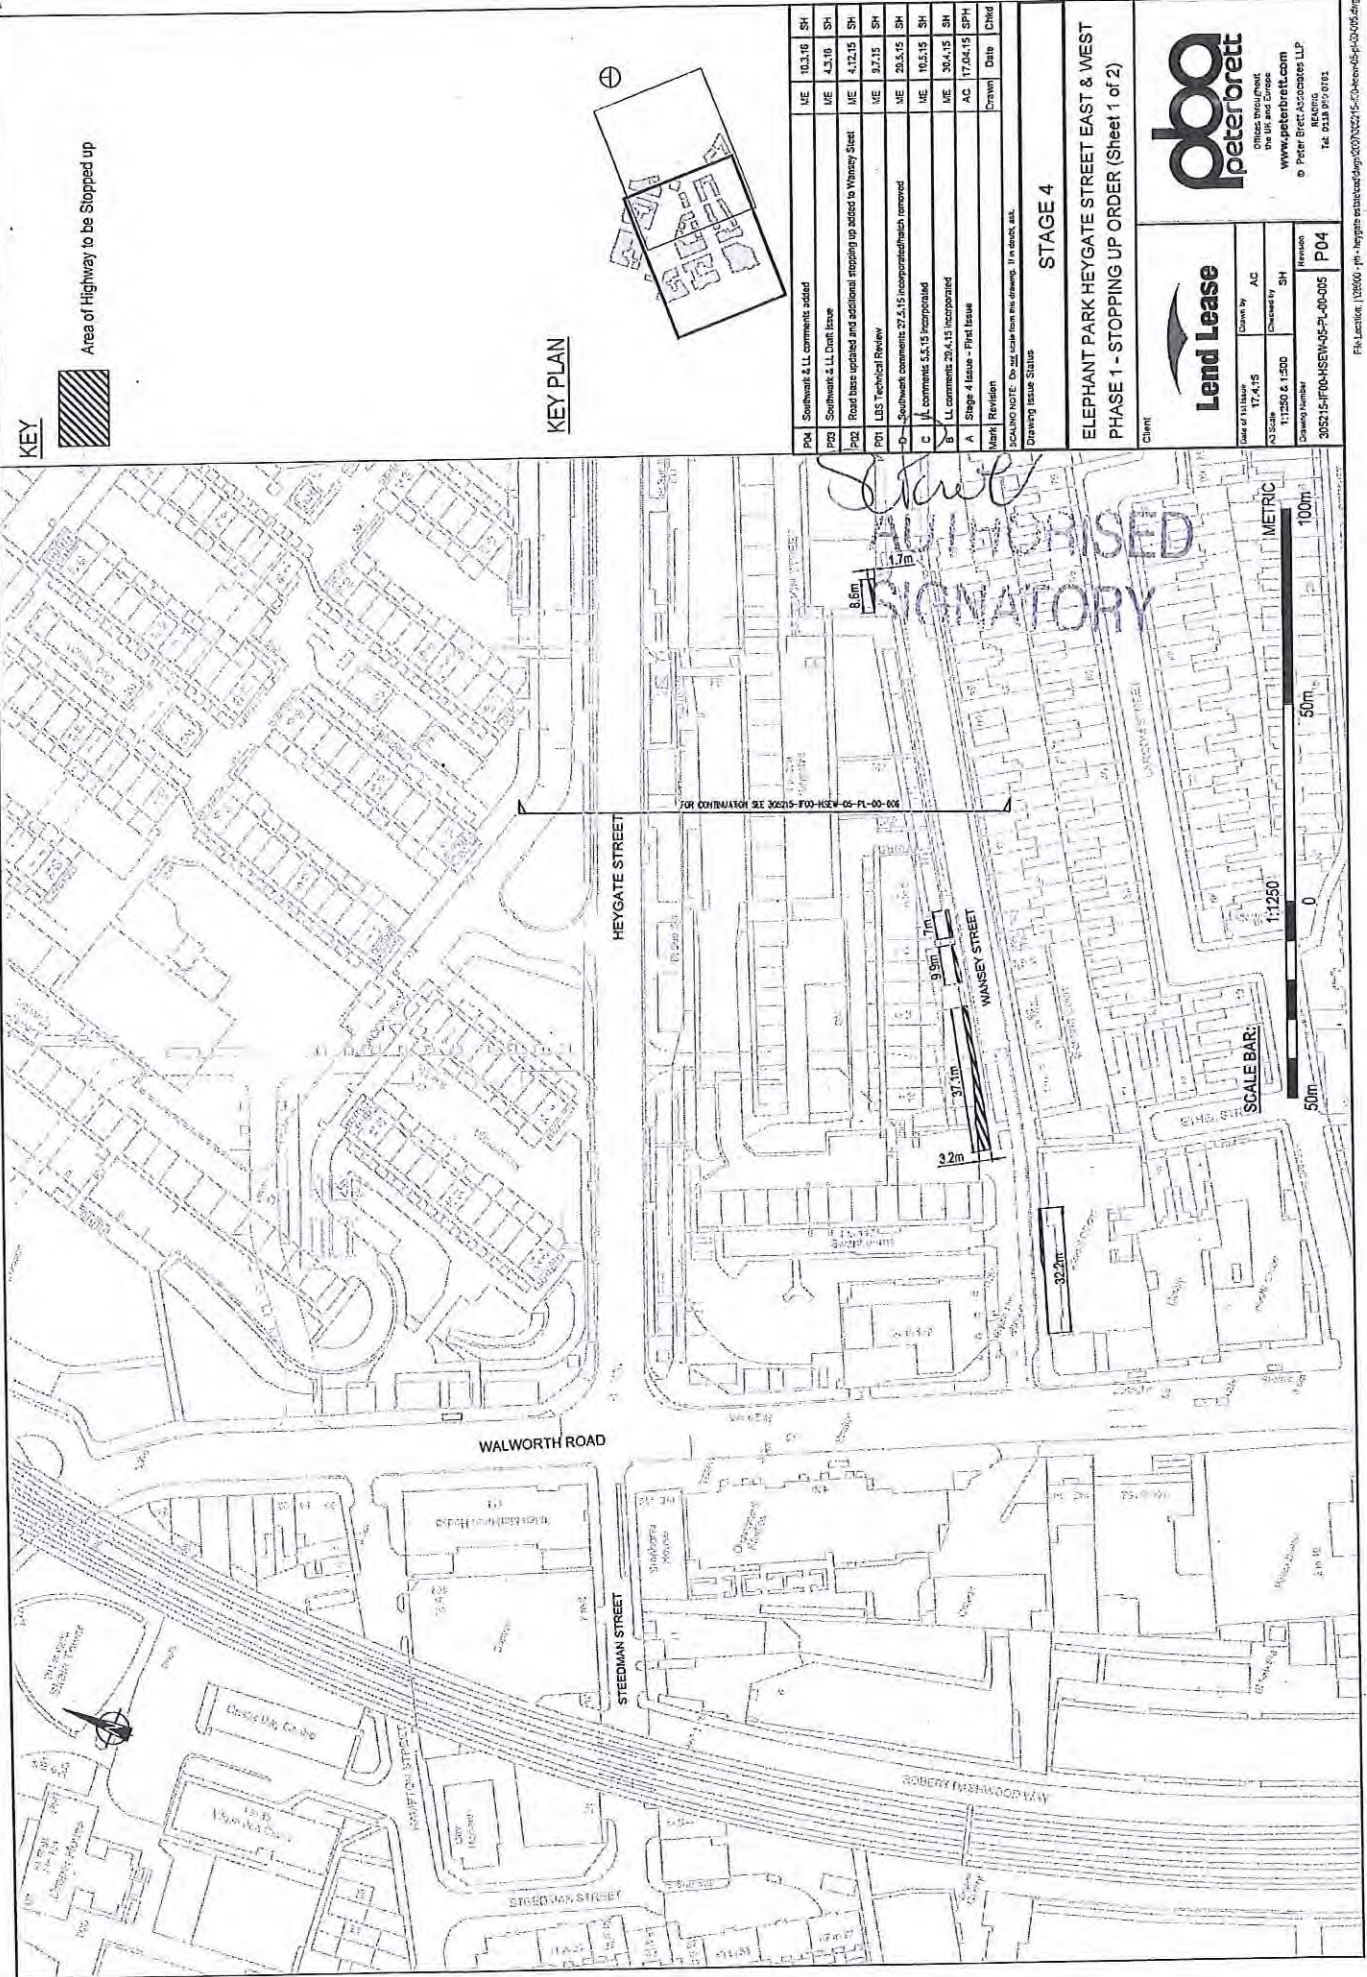


KEY



Area of Highway to be Stopped up

KEY PLAN

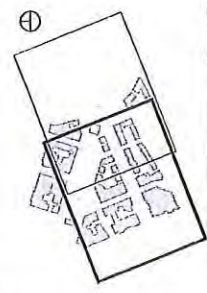

P04	Southwark & L.L. comments added	ME	10.3.16	SH
P02	Southwark & L.L. draft issue	ME	4.3.16	SH
P02	Road base updated and additional stopping up added to Wansey Street	ME	4.7.15	SH
P01	LBS Technical Review	ME	3.7.15	SH
D	Southwark comments 27.4.15 incorporated/reach removed	ME	29.4.15	SH
C	L.L. comments 5.5.15 incorporated	ME	16.5.15	SH
B	L.L. comments 29.4.15 incorporated	ME	30.4.15	SH
A	Stage 4 issue - First Issue	AC	17.04.15	SPH
Mark	Revision	Drawn	Date	Check

SCALING NOTE: Do not scale from this drawing. It is drawn, not scaled.


STAGE 4

Client
ELEPHANT PARK HEYGATE STREET EAST & WEST
PHASE 1 - STOPPING UP ORDER (Sheet 1 of 2)

Lend Lease
 1174/15
 Drawn by AC
 Checked by SH
 Date 11/250 & 1/250
 Revision P04
 Drawing Number 305215-F04-HSEW-05-P1-00-005

peterbrett
 Peter Brett Associates
 100, Abchurch Lane
 London EC4N 3DF
 www.peterbrett.com
 Peter Brett Associates LLP
 R04010
 Tel: 020 759 9195

The Lend Lease of Subworks (Brandon St, Wansley St, Rodney Place) Stopping Up Order ~~2017~~ 2017

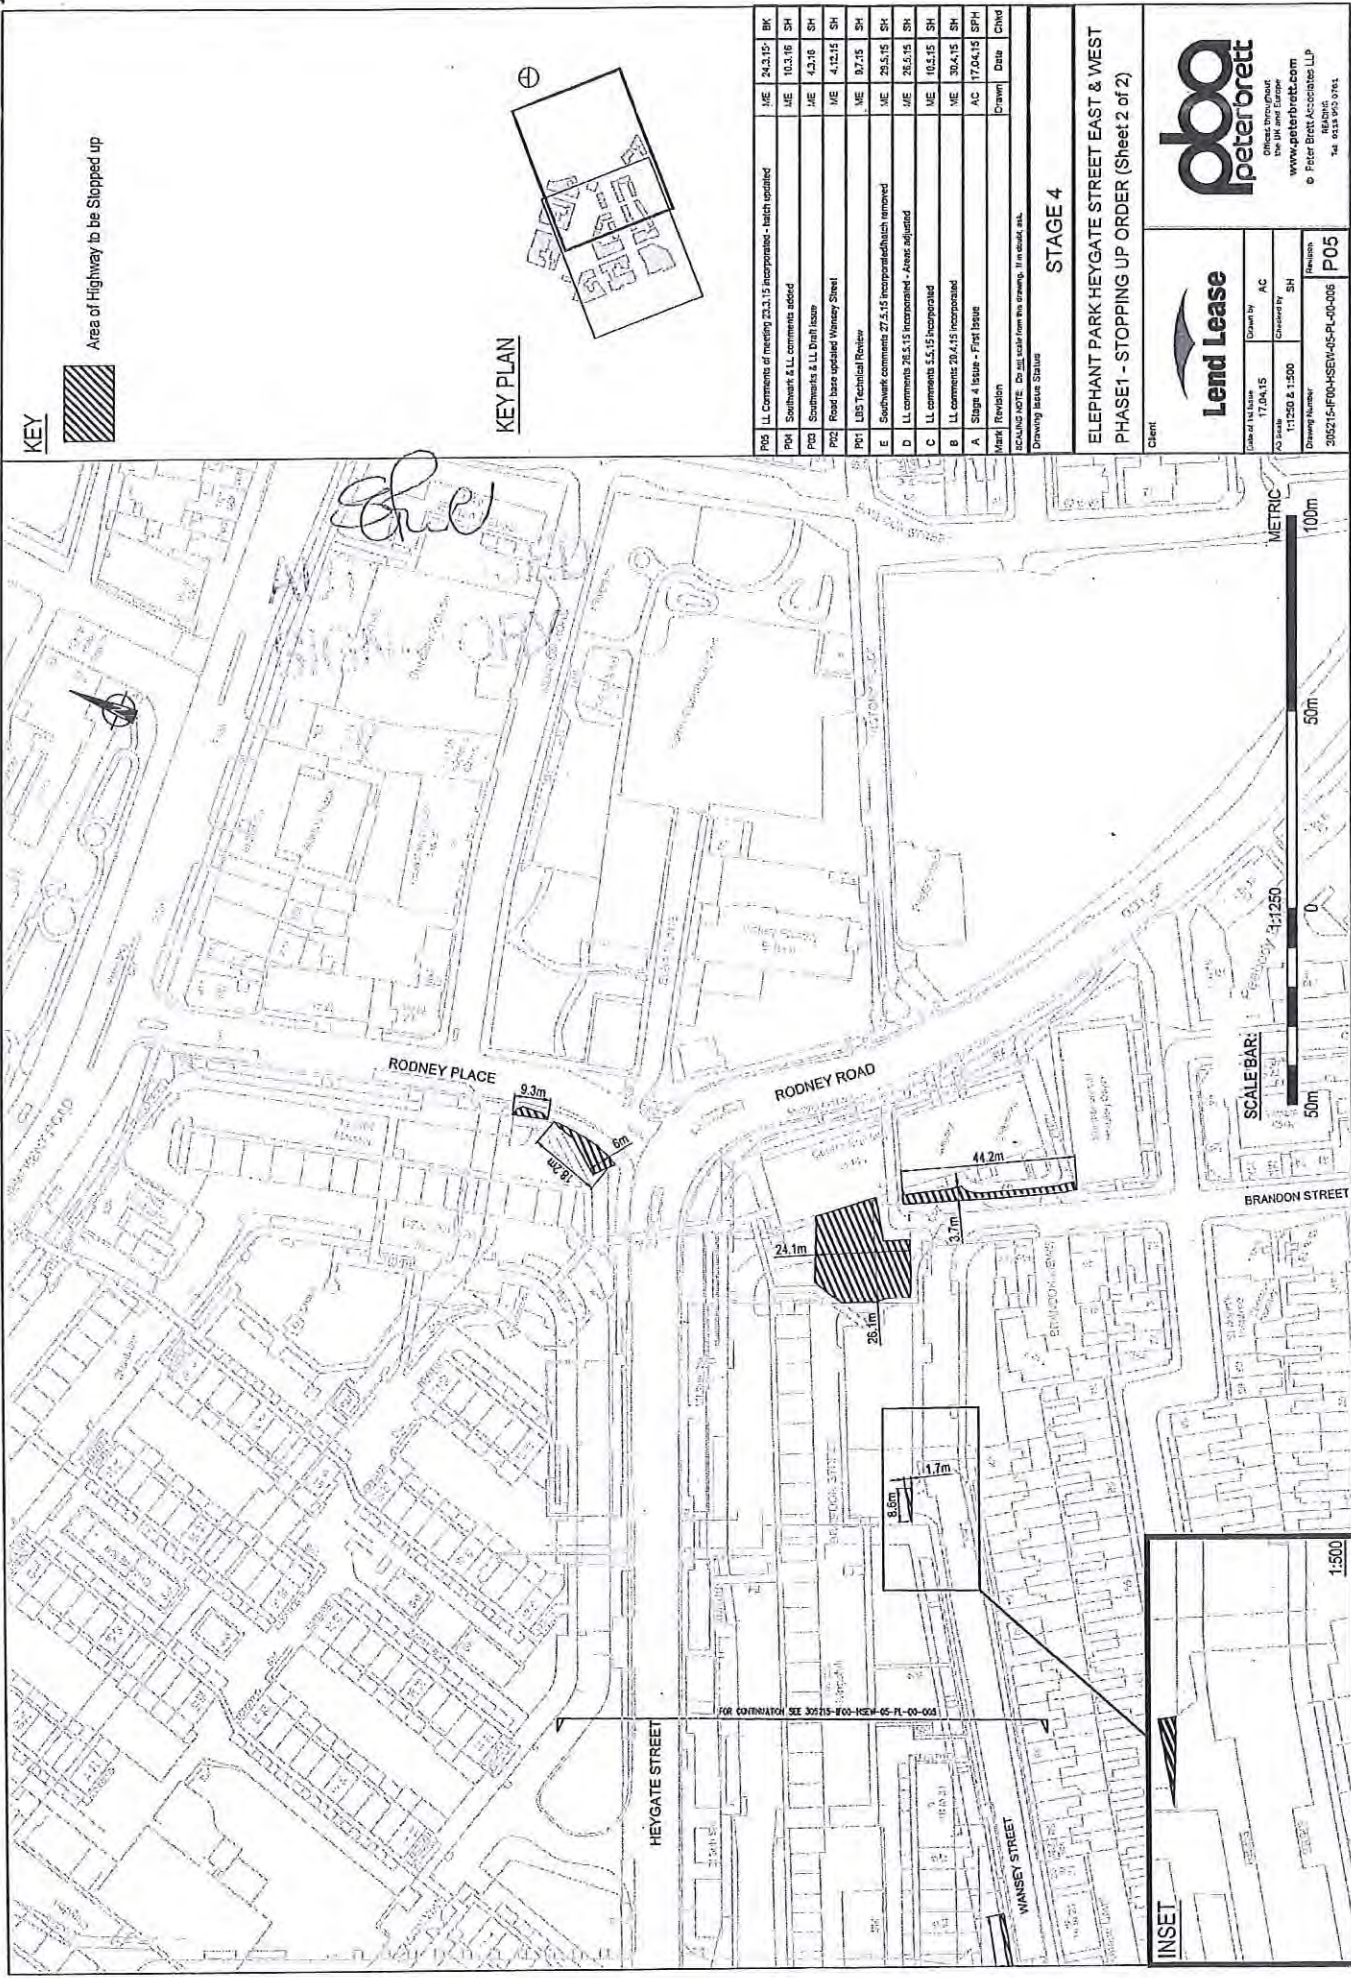

KEY



Area of Highway to be Stopped up

KEY PLAN



PO3	LL Comments of meeting 23.3.15 incorporated - hatch updated	ME	24.3.15	BRK
PO4	Southwork & LL comments added	ME	10.3.16	SH
PO5	Comments & LL Draft Issue	ME	4.3.16	SH
PO2	Road base updated Wansley Street	ME	4.12.15	SH
PO1	LDS Technical Review	ME	9.7.15	SH
E	Southwork comments 27.5.15 incorporated/hatch removed	ME	29.5.15	SH
D	LL comments 26.5.15 incorporated - Areas adjusted	ME	26.5.15	SH
C	LL comments 1.6.15 incorporated	ME	10.3.15	SH
B	LL comments 29.4.15 incorporated	ME	30.4.15	SH
A	Stage 4 Issue - First Issue	AC	17.04.15	SPH
Mark	Revision	Drawn	Date	Chkd

STAGE 4

ELEPHANT PARK HEYGATE STREET EAST & WEST
PHASE 1 - STOPPING UP ORDER (Sheet 2 of 2)

Client:

Lend Lease

peterbrett
Direct throughout the UK and Europe
www.peterbrett.com
Peter Brett Associates LLP
Registered in England No. 034 999 974

Drawn by: AC
Checked by: SH
Drawing Number: 205215-F00-HSE4-05-PL-00-006
Revision: P05

SCALE BAR: Graphically 1:1250

METRIC: 100m, 50m, 0

INSET: 1:500

FOR COORDINATION SEE 302715-F00-HSE4-05-PL-00-004