

Public notice

Fetal Medicine Research Institute - Windsor Walk: proposed on-street parking amendments

The London Borough of Southwark (Parking places) (CPZ 'L') (No. 2) Order 2017

The London Borough of Southwark (Free parking places) (No. 16) Order 2017

The London Borough of Southwark (Waiting and loading restrictions) (Amendment No. 47) Order 2017

1. Southwark Council hereby GIVES NOTICE that it proposes to make the above orders under sections 6, 45, 46, 49 and 124 of and Part IV of Schedule 9 to the Road Traffic Regulation Act 1984¹, as amended.
2. The effect of the orders, so as to provide a short-term pick up/set down parking facility for patients of and visitors to the new Fetal Medicine Research Institute at Nos. 16-20 Windsor Walk, would be, in WINDSOR WALK:-
 - (a) to provide a new free short-stay parking place on the north-west side outside Nos. 16-20 Windsor Walk, 29.2 metres in length, in which vehicles may park free of charge for up to 20 minutes at any time, provided that no vehicle may return to that parking place within 1 hour;
 - (b) to remove the existing CPZ 'L' shared-use parking place at the above location so as to accommodate the new free parking place; and
 - (c) to amend existing waiting restriction definitions so as to accommodate the new on-street parking layout.
3. For more information about these proposals please contact Robson Mupani of the council's Highways Development Control team by telephone on 020 7525 4741 or e-mail robson.mupani@southwark.gov.uk.
4. Copies of this notice, the proposed orders, a statement of the council's reasons for making the orders and a plan of the proposal may be found online at <http://www.southwark.gov.uk/trafficorders> or by scanning the QR code below, paper copies may be obtained from or viewed at Highways, Environment and Social Regeneration, 3rd floor hub 2, 160 Tooley Street, London SE1 2QH. Please telephone 020 7525 3497 for details.
5. Anyone wishing to object to or make any other representations regarding the proposal, may use the form labelled 'Parking - Road traffic and highway schemes - responding to statutory consultation notices' at https://forms.southwark.gov.uk/ShowForm.asp?fm_fid=1081&np=1 or send a statement in writing to: Traffic order consultations, Highways, Southwark Council, Environment and Social Regeneration, P.O. Box 64529, London SE1P 5LX or by e-mail to traffic.orders@southwark.gov.uk quoting reference 'TMO1718-021 Windsor Walk' by 21 December 2017. Please note that if you wish to object to this proposal you must state the grounds on which your objection is made.
6. When making an objection or representation, please be aware that this may be communicated to other people who may be affected. Information provided in response to this consultation, including in some circumstances personal information, may also be subject to publication or disclosure under the requirements of current access to information legislation.

Dated 30 November 2017

Nicky Costin

Parking and Network Management Business Unit Manager
Regulatory Services



¹ 1984 c.27

Statement of reasons

Fetal Medicine Research Institute - Windsor Walk: proposed on-street parking amendments

The London Borough of Southwark (Parking places) (CPZ 'L') (No. 2) Order 2017

The London Borough of Southwark (Free parking places) (No. 16) Order 2017

The London Borough of Southwark (Waiting and loading restrictions) (Amendment No. 47) Order 2017


- The drop off bay is required for the operation of the medical facility which has a Fetal Medicine centre, Ante-Natal Clinic, Assisted Conception Unit and Early Pregnancy Clinic, all of which require users to be dropped off and picked up as near to the facility as possible.

For more information contact:-


Robson Mupani

Principal Consultant Network Development
Highways – Development Control
020 7525 4741

robson.mupani@southwark.gov.uk

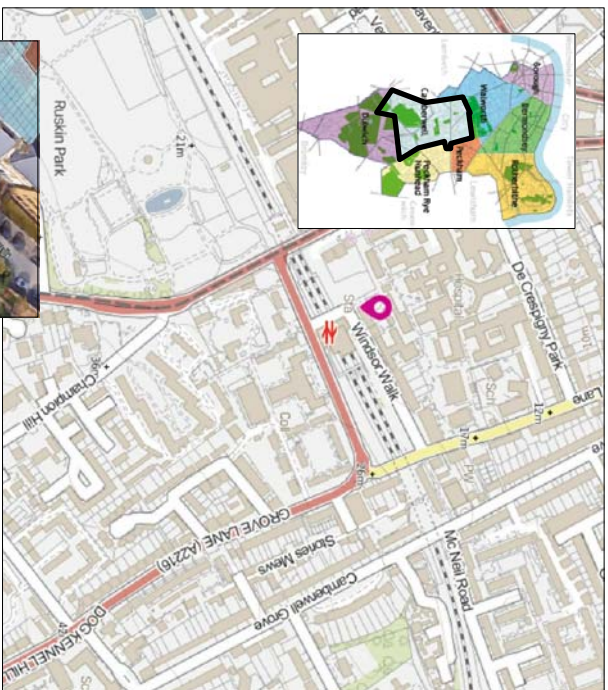

- Notes:**
1. Dimensions in meters, unless otherwise stated.
 2. In case of any discrepancy, the bounded, prevails over what is drawn.
 3. No topographical survey had been done in order to accurately place or locate elements on site; this plan is based over the existing TQ file.
 4. The dimensions must be rectified on site before construction.

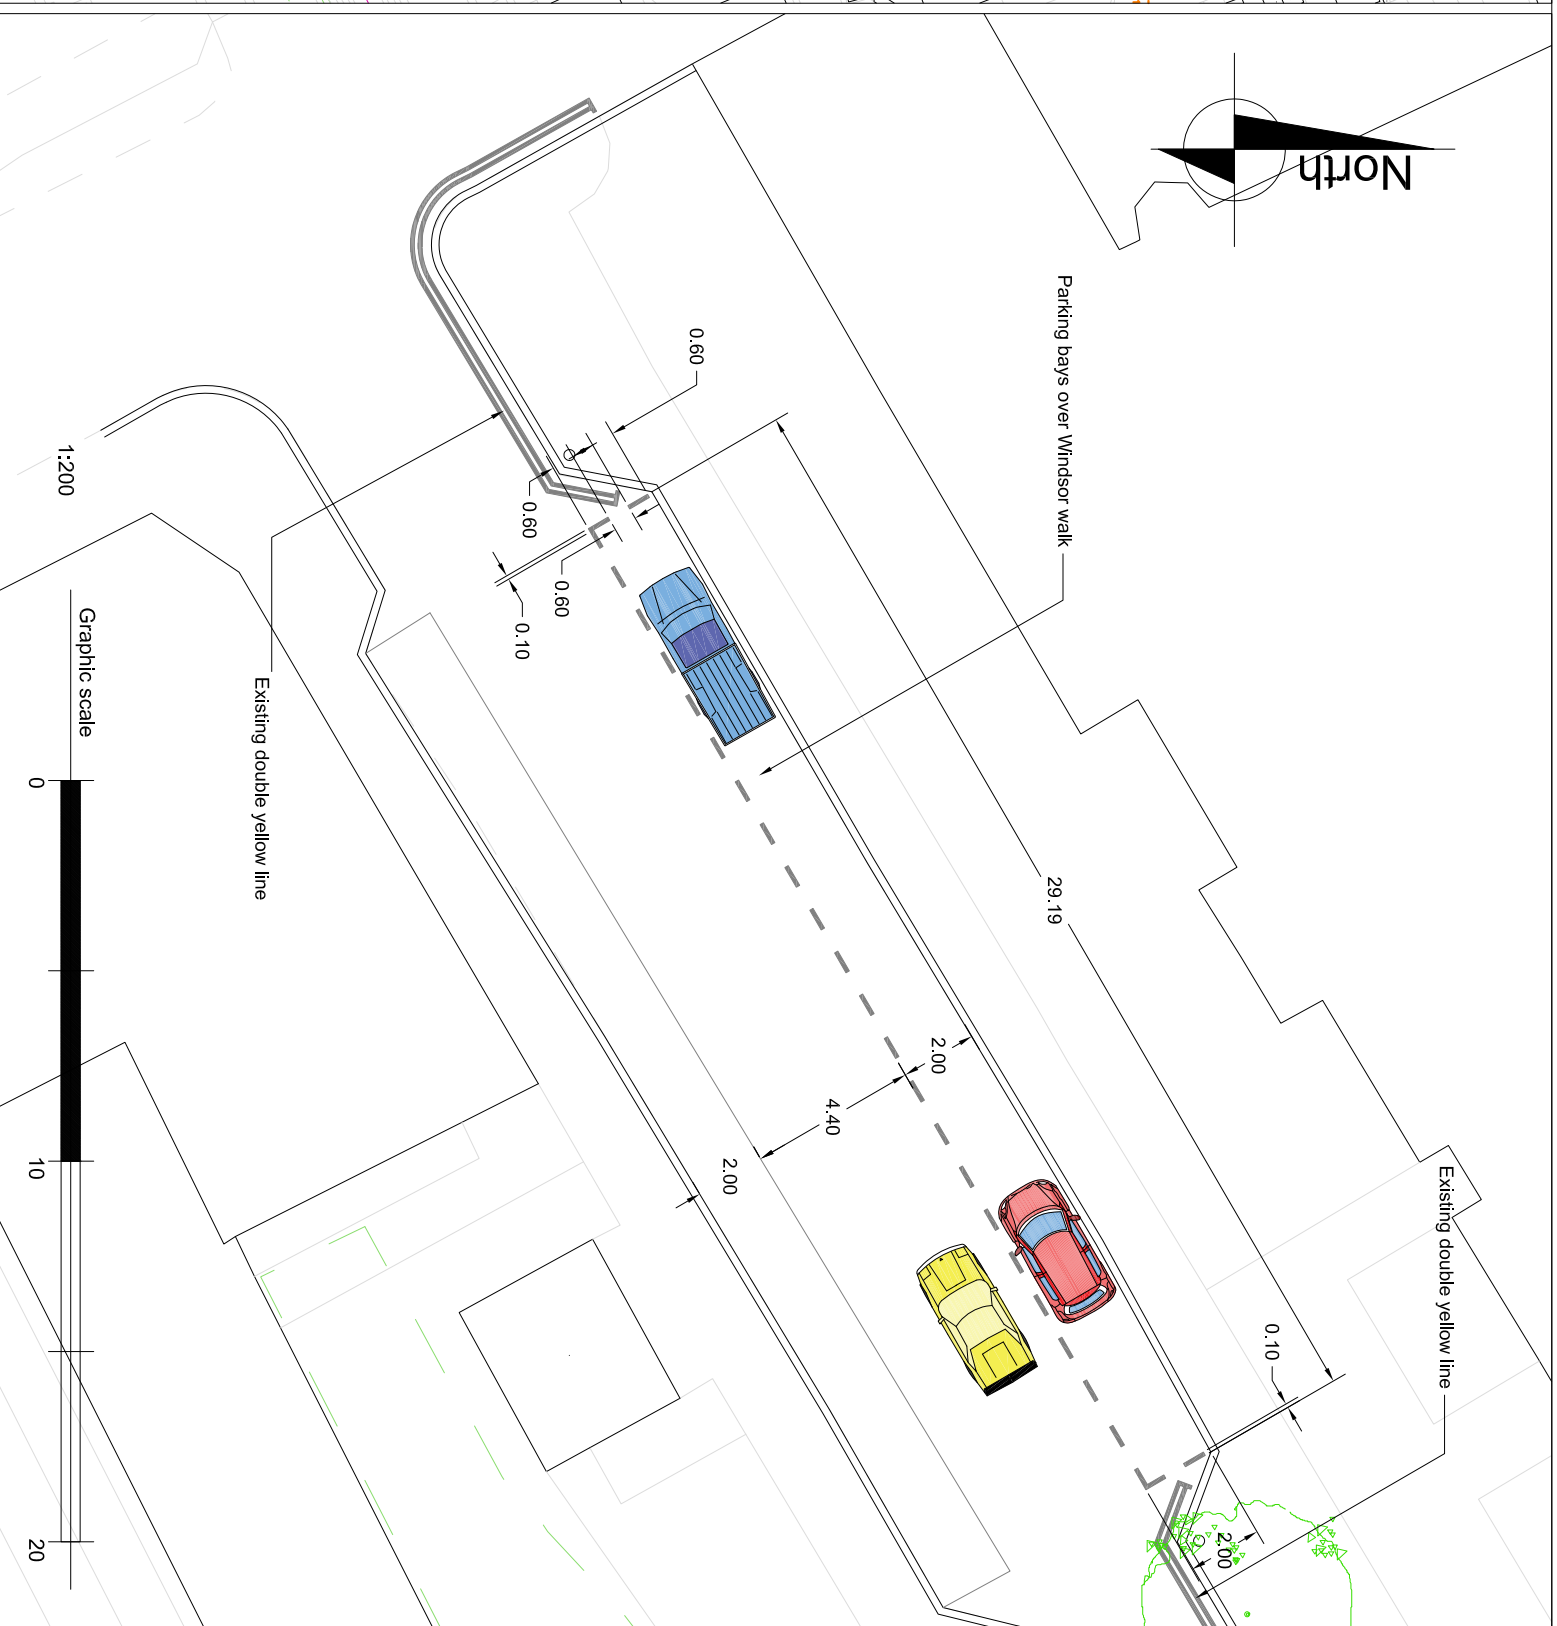

Rev	Date	Description	Drn	Chk	App
r1	19/10/17	Initial drawing	IG	--	--

Project
WINDSOR WALK

Drawing Title
Parking bays

Community council Southwark		Date 19/10/17		Scale 1:200		Drn IG		Rev --		App --	
Ward(s) Camberwell - Brunswick park		Drawing number W1		Status R1							



Highways Division
Transport projects
Minor Works

Environment and Social
Regeneration
Floor 3, Hub 2
160 Tooley Street
PO Box 64529
London SE1P 5LX