


S:\HIGHWAYS MAINTENANCE\SSSM\CONTENT_ARCH\REVISED\SSM\TECH\DRAINS\STD DETAILS\SERIES 500\DRAINAGE & SERVICE DUCTS\G:\LBS\500\20\EDGE OF PAVEMENT DRAINS - UNDER CHANNEL DRAINAGE LAYERS.DWG

NOTES

1. ALL DIMENSIONS ARE IN MILLIMETERS.
2. Width of Drain Type 10 equals a + b + 200
3. Further details of the application of Drain Types 5 to 9 are shown on Drawing numbers LBS/500/17, 18 & 19.
4. Under channel drainage layer shall be in accordance with Clause 514 of the SHW

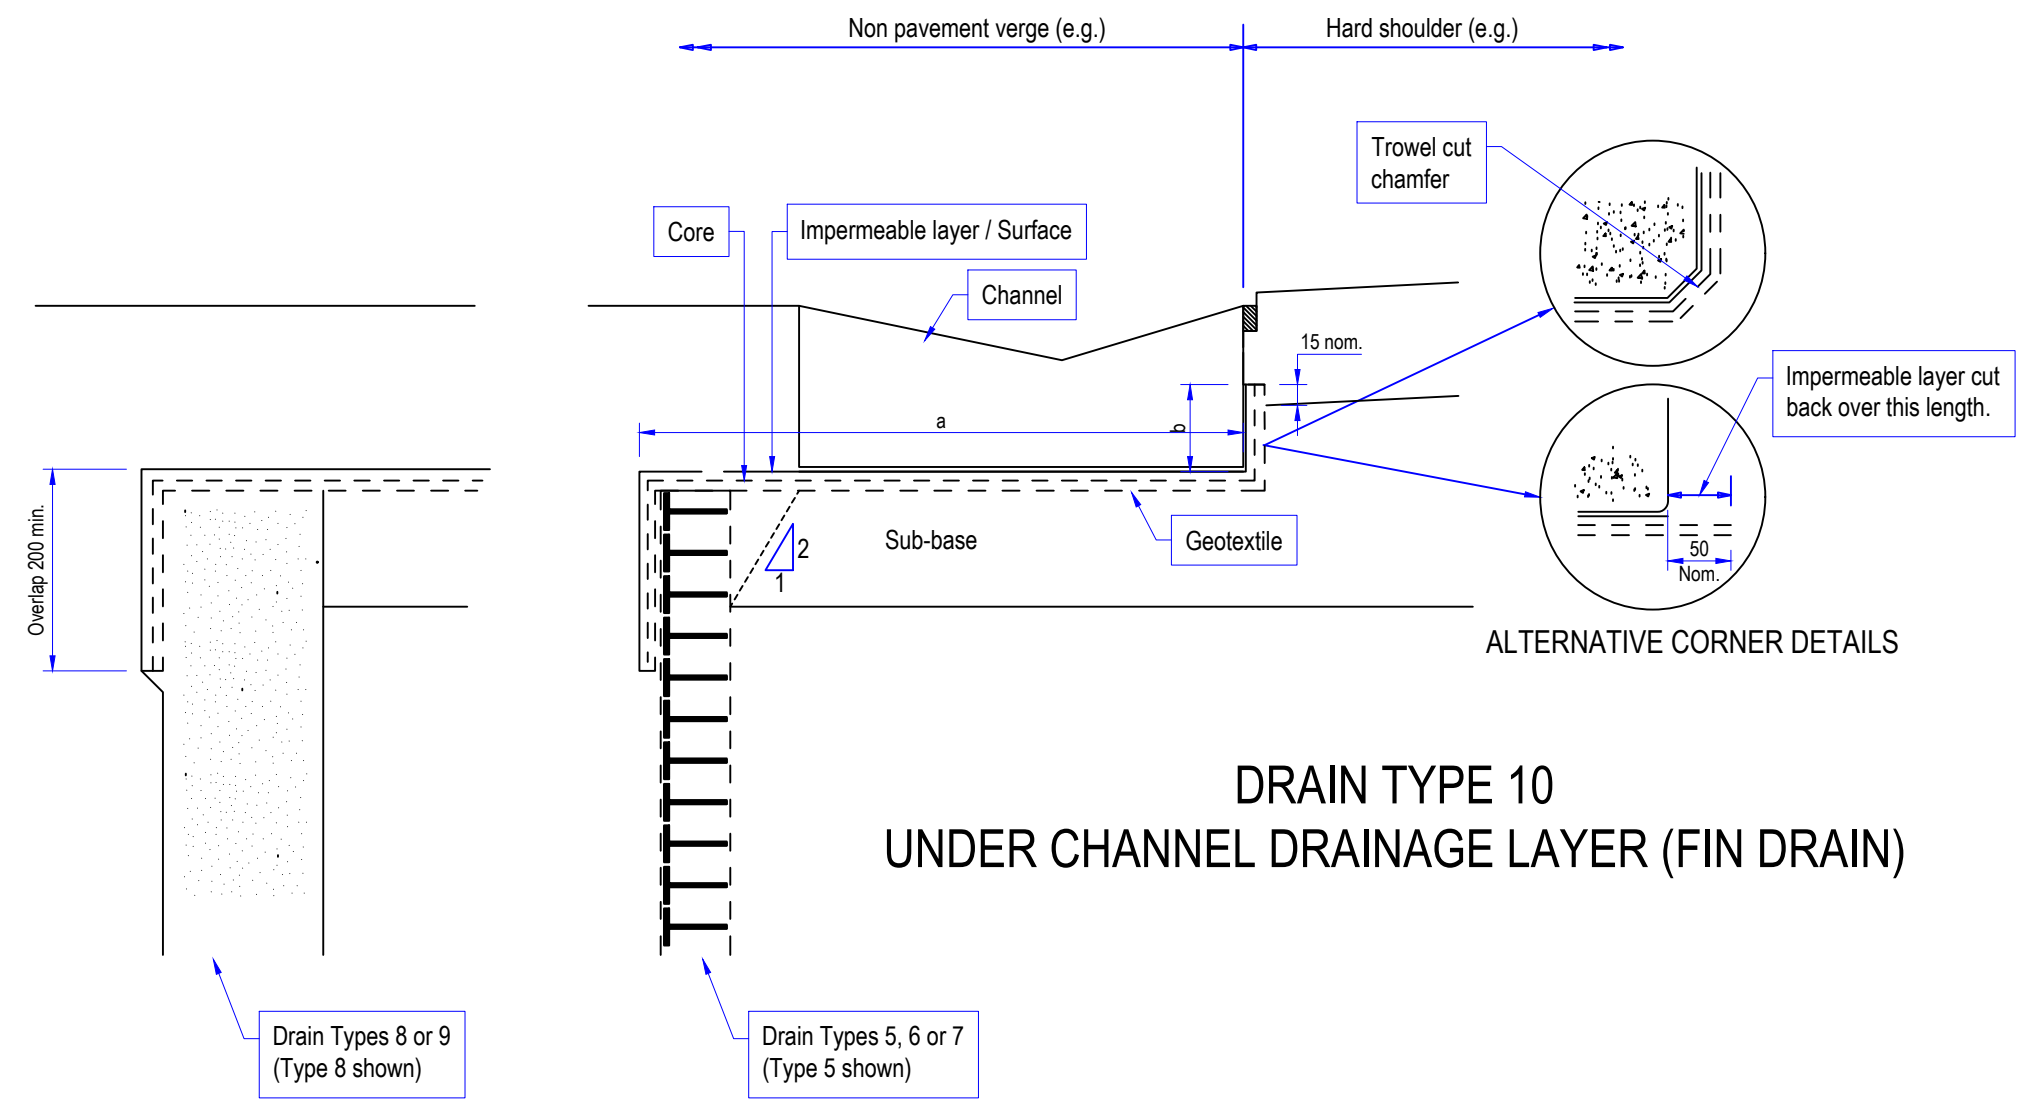

**DRAIN TYPE 10
UNDER CHANNEL DRAINAGE LAYER (FIN DRAIN)**

REV	DATE	REVISION DESCRIPTION / DETAILS	DRN BY	CHKD BY	APRVD BY



PROJECT:
**SOUTHWARK STREETSCAPE
DESIGN MANUAL
STANDARD DETAILS**

TITLE:
**EDGE OF PAVEMENT DRAINS - UNDER
CHANNEL DRAINAGE LAYERS**

STATUS:	DRAFT	DRAWN	SR
SCALE:	N.T.S.	DESIGNED	-
DRAWING NO:	LBS/500/20	CHECKED	GL
DATE DRAWN:	AUGUST 2017	APPROVED	-
DATE ISSUED:	19 Feb 2019	REV	R0