
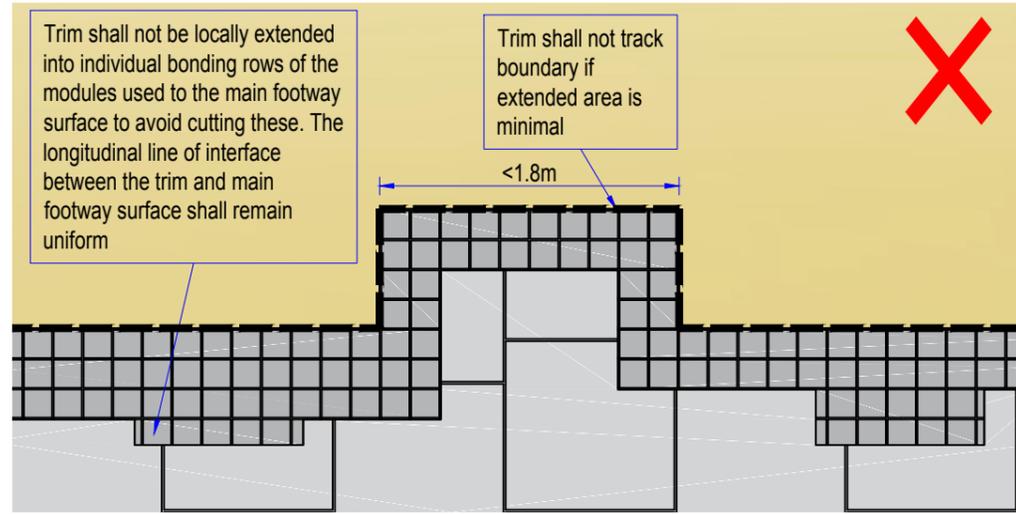


INDEX



GOOD PRACTICE

BAD PRACTICE



A

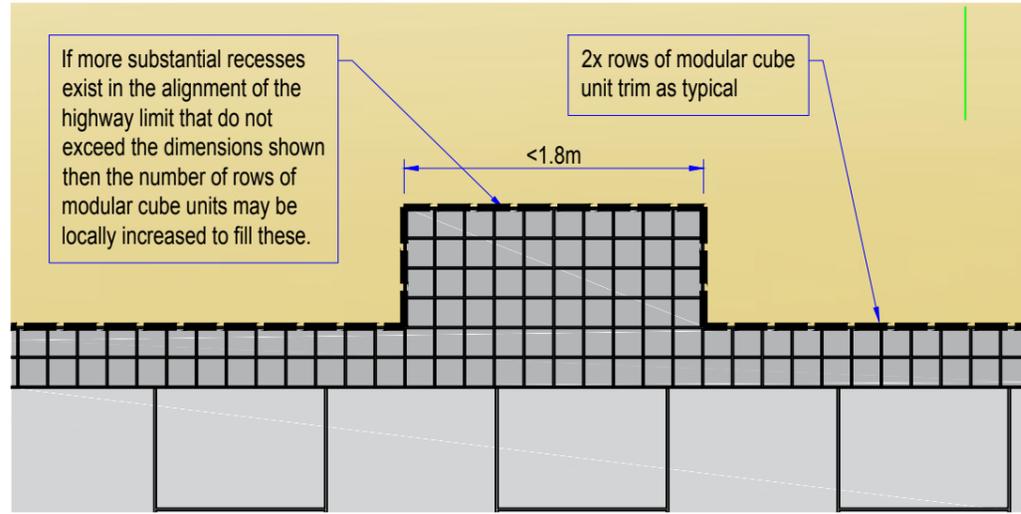

B

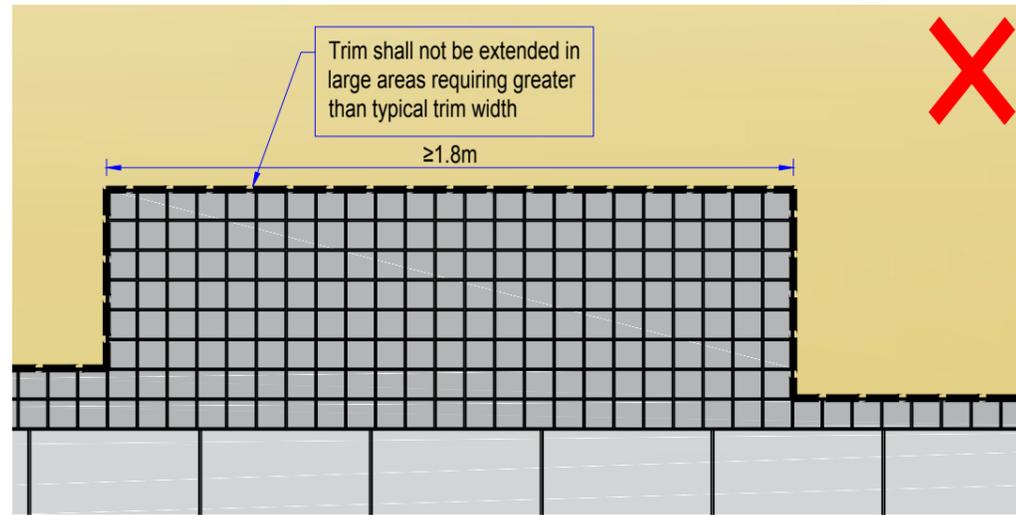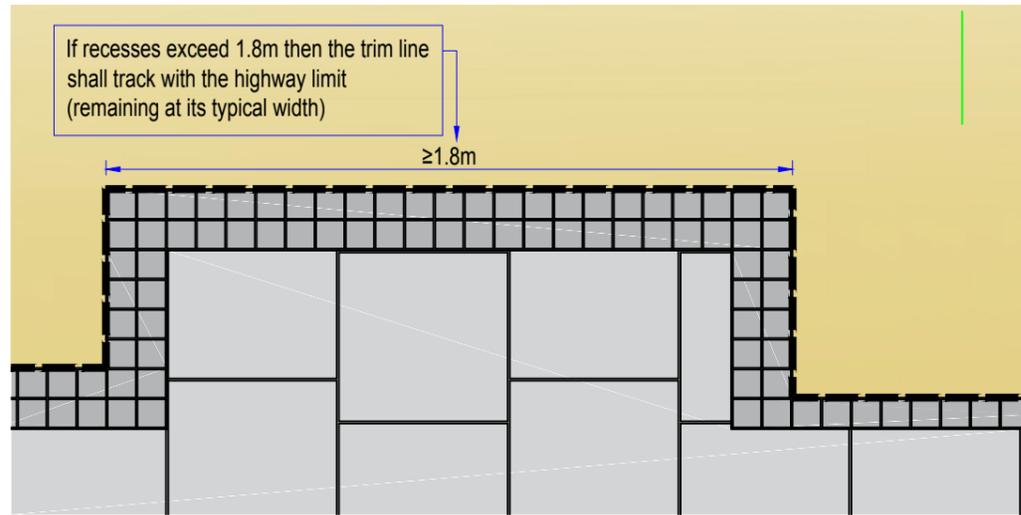

C

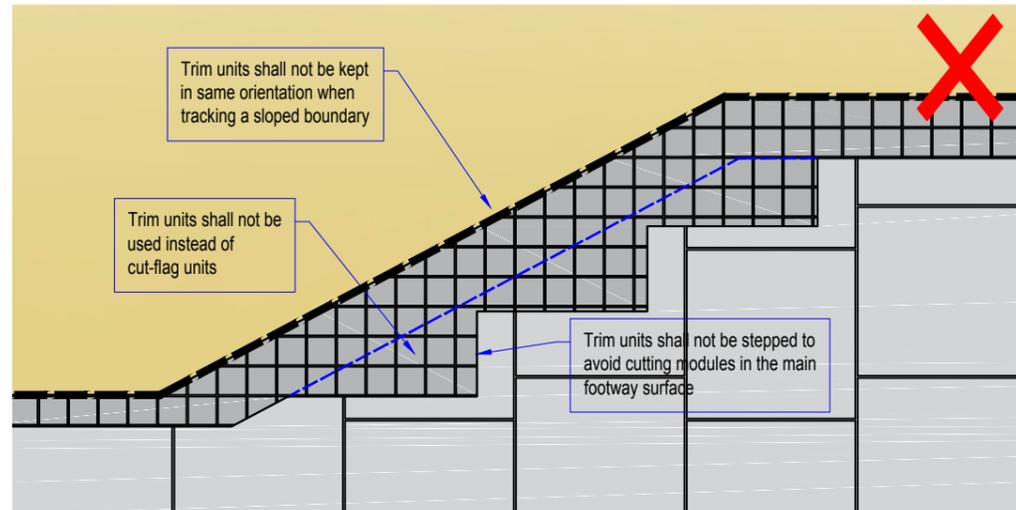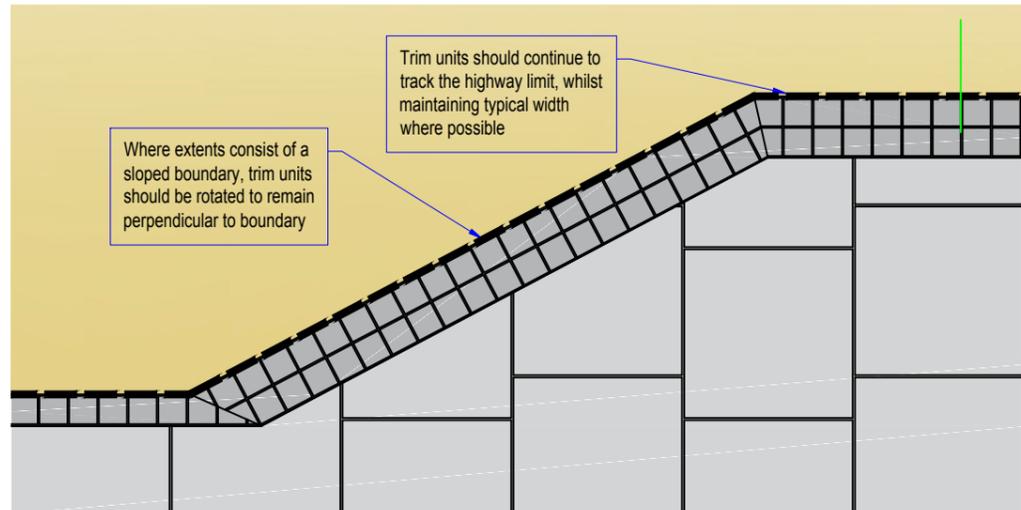

Drawing Notes:

1. All dimensions are in millimetres unless otherwise stated.
2. Do not scale from this drawing. Use only written dimensions.
3. All references to Clauses are references to those from the Southwark Highway Specification unless otherwise stated.

Rev	-
Summary of Change	-

HA Project Ref: -
HA Project Name:

SOUTHWARK STREETSCAPE DESIGN MANUAL

Drg Title:
FOOTINGS FOR EDGE RESTRAINTS

Status: -	Project Team QMS
Scale: 1:20 @ A3	CAD: AJT Chk'd: -
Date: 02/06/15	Dsgn: - App'd: -

C:\Users\larranta\AppData\Local\Autodesk\Autodesk_Sync\Cloud\larranta\SSDM\Logo.JPG

HA Drg No: LBS/700/05	Rev: -
PT Drg No: -	