

Public notice

Southampton Way development

*The London Borough of Southwark (Parking places) (CPZ 'EC') (No. *) Order 20***

*The London Borough of Southwark (Waiting and loading restrictions) (Amendment No. *) Order 20***

1. Southwark Council hereby GIVES NOTICE that it proposes to make the above orders under powers of the Road Traffic Regulation Act 1984¹, as amended.
2. The effect of the orders would be, within CPZ 'EC', in:-
SOUTHAMPTON WAY the north-east side between its junction with Parkhouse Street and its junction with Cottage Green (a) to merge three existing permit holders' parking places outside Nos. 49-65 Southampton Way into one remaining permit holders' parking place (23 metres in length), and (b) to amend existing waiting restrictions to accommodate the above-mentioned changes to parking.
3. Southwark Council hereby GIVES FURTHER NOTICE under sections 90A to 90I of the Highways Act 1980² and in accordance with the provisions of the Highways (Traffic calming) Regulations 1999³, propose to construct a speed table of flat-top construction having a maximum height of 100 millimetres and covering the entire width of the carriageway, in SOUTHAMPTON WAY. From a point 54.5 metres south-east of the south-eastern kerb-line of Parkhouse Street extending south-eastward for a distance of 6.5 metres.
4. For more information contact the council's Highways - Highway Development team Highways@southwark.gov.uk .
5. Copies of this notice, the proposed orders, a statement of the council's reasons for making the orders, and a plan of the proposals may be found online at www.southwark.gov.uk/trafficorders, paper copies may be obtained from or viewed at Highways, Environment and Leisure, 3rd floor hub 2, 160 Tooley Street, London SE1 2QH. Email traffic.orders@southwark.gov.uk (or call 020 7525 3497) for details.
6. Anyone wishing to object to or make any other representations regarding the proposal, may use the form labelled '*Parking - Road traffic and highway schemes - responding to statutory consultation notices*' at www.southwark.gov.uk/statutoryconsultationnotices or send a statement in writing to: the Traffic Orders Officer, Highways, Southwark Council, Environment and Leisure, P.O. Box 64529, London SE1P 5LX or by e-mail to traffic.orders@southwark.gov.uk quoting reference '*TMO1920-037 Southampton Way*' by 5 March 2020. Please note that if you wish to object to this proposal you must state the grounds on which your objection is made.
7. When making an objection or representation, please be aware that this may be communicated to other people who may be affected. Information provided in response to this consultation, including in some circumstances personal information, may also be subject to publication or disclosure under the requirements of current access to information legislation.

Dated 13 February 2020

Nicky Costin - Parking and Network Management Business Unit Manager, Regulatory Services

¹ 1984 c.27

² 1980 c.66

³ S.I. 1999/1026

Statement of reasons

Southampton Way development

*The London Borough of Southwark (Parking places) (CPZ 'EC') (No. *) Order 201**

*The London Borough of Southwark (Waiting and loading restrictions) (Amendment No. *) Order 201**

These implementations will make improvements to the part of Southampton Way between its junctions with Parkhouse Street and with Cottage Green (Camberwell Green ward and St Giles ward), in the London Borough of Southwark.

The developer was granted planning permission (17/AP/4778) on 4 April 2018 which allows the development of premises at No. 49-65 Southampton Way to provide a 4-storey building plus basement comprising self storage facility (Use Class B8) and flexible office space (Use Class B1A) together with vehicular and pedestrian accesses, parking, associated works and landscaping. Highway works include the installation of a new raised table on Southampton Way and amendment of three existing parking bays with associated waiting restrictions.

Dated 13 February 2020

For more information on the design of the scheme, please contact:-

Network Development

Highways

Highways@southwark.gov.uk

SAFETY, HEALTH AND ENVIRONMENTAL INFORMATION

THE CONTRACTOR'S ATTENTION IS DRAWN TO THE FOLLOWING RESIDUAL DESIGN RISKS THAT ARE POTENTIAL HEALTH & SAFETY RISKS ASSOCIATED WITH THE WORKS SHOWN ON THIS DRAWING


1. WORKS ADJACENT TO A LIVE CARRIAGEWAY (A417) WITH A 40MPH SPEED RESTRICTION.
2. EXCAVATIONS IN CLOSE PROXIMITY TO LIVE SERVICES, SOME OF WHICH MAY NOT BE ON STATUTORY UNDERTAKER RECORDS (E.G. SERVICES BEING INSTALLED AS PART OF THE SITE WORKS).
3. WORKS IN VICINITY OF OVERHEAD POWER AND COMMUNICATION CABLES.

THE CONTRACTOR SHALL MANAGE THE ABOVE RISKS DURING THE WORKS TO PROTECT PEOPLE AND PROPERTY ON-SITE AND OFF-SITE.

P Permit holders only **EC**
 Mon - Fri
 8.30 am - 6.30 pm

Sign Reference	Sign Material	Width (mm)	Height (mm)	Area (m ²)	Background	White Border	Legend
50.0	Class RA2	970	690	0.67	White	Black	Black

PARKING REGULATIONS SIGN EXISTING SIGN FACE MOUNTED ON 50x50 SHS, BLACK FINISH, CAPPED POST, 2.3m MOUNTING HEIGHT. 350L x 350W x 600D (mm) FOUNDATION SIZE, 100mm COVER

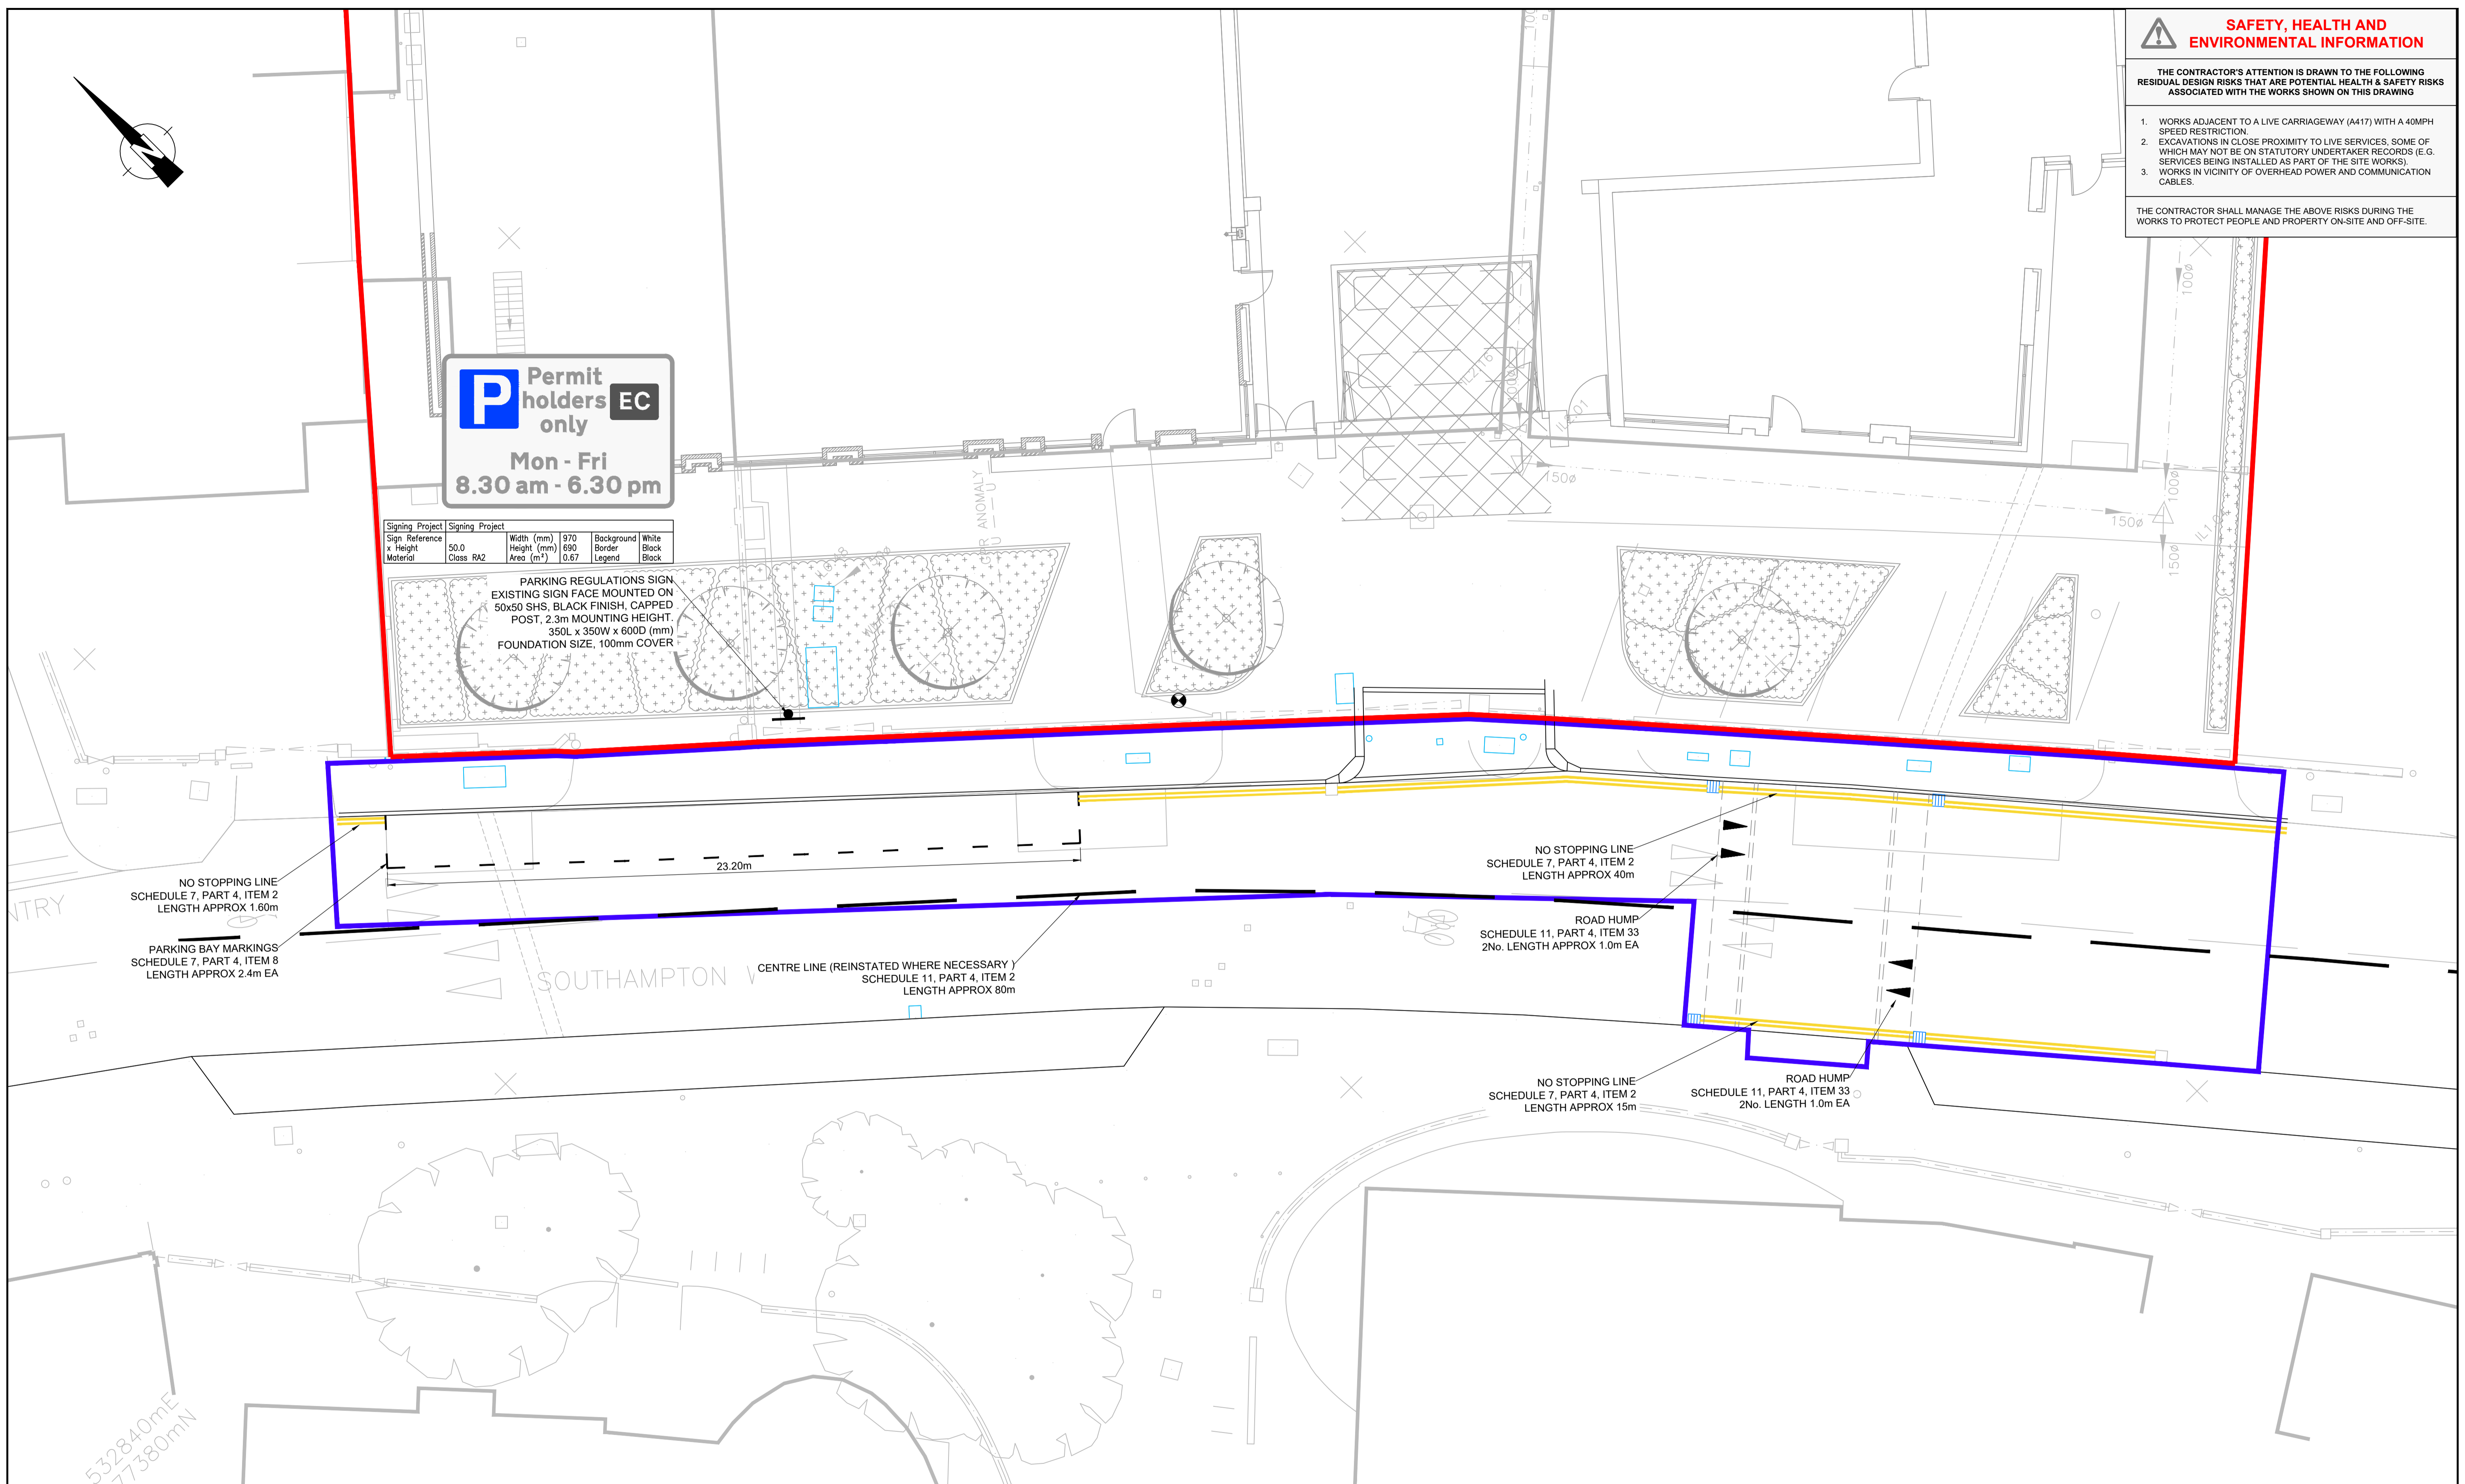


REV	DETAILS	DRAWN	CHECKED
A	CONSTRUCTION TENDER ISSUE 20/07/18 FOR TECHNICAL APPROVAL 30/07/18	RT	PW
B	LBS COMMENTS INCLUDED 30/01/2019	RT	NS
C	LBS COMMENTS INCLUDED 28/02/2019	RT	NS
D	LBS EMAIL COMMENTS INCLUDED 26/06/2019	RT	NS

- NOTES**
1. REFER TO DRAWING VD17541-DR-0001 FOR SITE LOCATION PLAN AND GENERAL NOTES
 2. THIS DRAWING SHALL BE READ IN CONJUNCTION WITH ALL VD17541 SERIES DRAWINGS.
 3. ALL SIGNS AND ROAD MARKINGS SHALL BE IN ACCORDANCE WITH THE TRAFFIC SIGNS REGULATIONS AND GENERAL DIRECTIONS (TSRGD) 2016.
 4. ALL SIGNS SHALL HAVE A MINIMUM 2.1m CLEARANCE FROM GROUND TO THE BOTTOM OF THE SIGN PLATE.

- RELOCATED PARKING SIGN ON NEW POSTS
- SITE BOUNDARY
- S278 WORKS BOUNDARY (BOUNDARIES ARE INDICATIVE ONLY)

UNAPPROVED
NOT FOR CONSTRUCTION

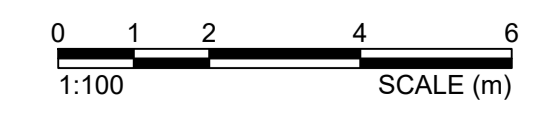

PROJECT:		BIG YELLOW STORAGE, CAMBERWELL	
DRAWING TITLE:		SIGNS AND ROAD MARKINGS PLAN	
DRAWN:	CHECKED:	DATE:	SCALES:
RT	PW	20.07.18	1:100 @ A1

CLIENT: **BIG YELLOW STORAGE LTD**

Network Building, 97 Tottenham Court Road, London, W1T 4TP
 t: 020 7580 7373 e: enquiries@vectos.co.uk

DRAWING NUMBER: **VD18724-DR-1200** REVISION: **D**



THE COUNCIL OF THE LONDON BOROUGH OF SOUTHWARK

TRAFFIC MANAGEMENT ORDER

20** No. 0xx

The London Borough of Southwark (Parking places) (CPZ 'EC') (No. *) Order 20**

Made: xx xxxxx 20**

Coming into force: xx xxxxx 20**

The council of the London Borough of Southwark, after consulting the Commissioner of Police of the Metropolis, in exercise of the powers conferred by sections 45, 46, 49 and 124 of and Part IV of Schedule 9 to the Road Traffic Regulation Act 1984¹, as amended, and of all other powers thereunto enabling, hereby make the following Order:

Citation and commencement

- 1.1 This Order may be cited as the London Borough of Southwark (Parking places) (CPZ 'EC') (No. *) Order 20** and shall come into force on xx xxxxx 20**.

Interpretation

- 2.1 In this Order:

“council” means the council of the London Borough of Southwark;

“enactment” means any enactment, whether public general or local, and includes any order, bye-law, rule, regulation, scheme or other instrument having effect by virtue of an enactment; and

“the Order of 2016” means The London Borough of Southwark (Parking places) (CPZ 'EC') (No. 1) Order 2016².

- 2.2 Any reference in this Order to any enactment shall be construed as a reference to that enactment as amended, applied, consolidated, re-enacted by or as having effect by virtue of any subsequent enactment.
- 2.3 Unless the context otherwise requires, any expression used in this Order which is also used in the Order of 2016 shall have the same meaning as in that Order.

Revocation

- 3.1 Without prejudice to the validity of anything done, or to any liability incurred in respect of any act or omission before the coming into force of this Order the designation by the Order of 2016 of the parking places numbered 120, 121 and 122 in Schedule 1 therein, are hereby revoked.

¹ 1984 c.27

² LBS 2016/001

Designation of parking places and application of the Order of 2016 thereto

- 4.1 Each area on a highway comprising the length of carriageway of a street specified in column 2 of the Schedule to this Order and bounded on one side of that length by the edge of the carriageway, is designated as a parking place.
- 4.2 The provisions of the Order of 2016 (other than Articles 3 and 15) shall apply to the areas described in the Schedule to this Order as if in those provisions any reference to a designated parking place or to a parking place shall include a reference to an area designated as a parking place by this Order and as if any reference to Schedule 1 to the Order of 2016 included a reference to the Schedule to this Order.

Placing of traffic signs, etc.

- 5.1 The council shall:-
- (a) place and maintain traffic signs indicating the limits of each parking place referred to in the Schedule to this Order;
 - (b) place and maintain in or in the vicinity of each parking place referred to in the Schedule to this Order traffic signs indicating that such parking places may be used during the permitted hours for the leaving only of the vehicles specified in Articles 4.1 and 4.2 of the Order of 2016;
 - (c) carry out such other works as is reasonably required for the purposes of the satisfactory operation of a parking place.

Dated this xxxxxx day of xxxxxxxxx 20**

[signature here]

NICKY COSTIN
Parking and Road Network Business Unit Manager
Regulatory Services

SCHEDULE - PERMIT HOLDERS' PARKING PLACES

<i>No. of parking place (1)</i>	<i>Designated parking place (2)</i>	<i>Permitted hours (3)</i>
***.	SOUTHAMPTON WAY the north-east side, from the south-eastern wall of No. 47 Southampton Way south-eastward for a distance of 23 metres.	8.30 am to 6.30 pm Monday to Friday

EXPLANATORY NOTE

(This note is not part of the Order)

This Order extends an existing permit holders' parking place and removes two existing permit holders' parking places in Southampton Way so as to accommodate the new development at Nos. 49-65 Southampton Way, in the London Borough of Southwark.



THE COUNCIL OF THE LONDON BOROUGH OF SOUTHWARK

TRAFFIC MANAGEMENT ORDER

20** No. 0xx

London Borough of Southwark (Waiting and loading restrictions)
(Amendment No. *) Order 20**

Made: xx xxxxxxx 20**

Coming into force: xx xxxxxxx 20**

The council of the London Borough of Southwark, after consulting the Commissioner of Police of the Metropolis, in exercise of the powers conferred by sections 6 and 124 of and Part IV of Schedule 9 to the Road Traffic Regulation Act 1984^a, as amended, and of all other powers thereunto enabling, hereby make the following Order:

Citation and commencement

- 1.1 This Order may be cited as The London Borough of Southwark (Waiting and loading restrictions) (Amendment No. *) Order 20** and shall come into force on xx xxxxxxx 20**.

Interpretation

- 2.1 In this Order:-

"council" means the council of the London Borough of Southwark;

"enactment" means any enactment, whether public general or local, and includes any order, bye-law, rule, regulation, scheme or other instrument having effect by virtue of an enactment; and

"the Order of 2015" means the London Borough of Southwark (Waiting and loading restrictions) Consolidation Order 2015^b, as amended.

- 2.2 Any reference in this Order to any enactment shall be construed as a reference to that enactment as amended, applied, consolidated, re-enacted by or as having effect by virtue of any subsequent enactment.
- 2.3 Unless the context otherwise requires, any expression used in this Order which is also used in the Order of 2015 shall have the same meaning as in that Order.

^a 1984 c.27

^b LBS 2015/082

Amendment of the Order of 2015

- 3.1 Without prejudice to the validity of anything done, or to any liability incurred in respect of any act or omission before the coming into force of this Order, the Order of 2015 shall have effect as though for the item numbered 912 in Schedule 1 to that Order there were substituted the item similarly numbered and set out in columns 1, 2 and 3 of the Schedule to this Order.

Dated this xxxxxx day of xxxxxxxxxx 20**

[signature here]

NICKY COSTIN
Parking and Road Network Business Unit Manager
Regulatory Services

SCHEDULE - WAITING RESTRICTIONS (SUBSTITUTION)

<i>Item No. (1)</i>	<i>Street (2)</i>	<i>Prescribed hours (3)</i>
912.	SOUTHAMPTON WAY	
	(a) the north-east side	
	(i) between the south-eastern kerb-line of New Church Road and a point 20.5 metres south-east of that kerb-line;	At any time
	(ii) between a point 18 metres north-west of the north-western wall of No. 15 Southampton Way and a point 0.5 metres south-east of that wall;	At any time
	(iii) between a point 1 metre south-east of the common boundary of Nos. 17 and 19 Southampton Way and the common boundary of Nos. 27 and 29 Southampton Way;	At any time
	(iv) between a point 0.5 metres south-east of the south-eastern wall of No. 31 Southampton Way and a point 1 metre south-east of the north-western wall of No. 35 Southampton Way;	At any time
	(v) between the common boundary of Nos.41 and 43 Southampton Way and the south-eastern wall of No. 47 Southampton Way;	At any time
	(vi) between a point 23 metres south-east of the south-eastern wall of No. 47 Southampton Way and the north-western wall of No. 73 Southampton Way;	At any time
	(vii) between a point 3 metres south-east of the common boundary of Nos. 73 and 75 Southampton Way and a point 3 metres north-west of the common boundary of Nos. 77 and 79 Southampton Way;	At any time
	(viii) between a point 1 metre north-west of the south-eastern wall of No. 79 Southampton Way and the north-western wall of No. 6 Claremont Villas, Southampton Way;	At any time
	(ix) between the common boundary of Nos. 5 and 6 Claremont Villas, Southampton Way and a point 2 metres south-east of the common boundary of Nos. 105 and 107 Southampton Way;	At any time
	(x) between a point 1 metre south-east of the common boundary of Nos. 111 and 113 Southampton Way and the common boundary of Nos. 151 and 153 Southampton Way;	At any time
	(xi) between the common boundary of Nos. 165 and 167 Southampton Way and a point 2metres north-west of the common boundary of Nos. 173 and 175 Southampton Way;	At any time

SCHEDULE - WAITING RESTRICTIONS (SUBSTITUTION)

<i>Item No. (1)</i>	<i>Street (2)</i>	<i>Prescribed hours (3)</i>
	(xii) between a point 1.5 metres south-east of the common boundary of Nos. 179 and 181 Southampton Way and a point 1.5 metres south-east of the common boundary of Nos. 189 and 191-199 Southampton Way;	At any time
	(xiii) between a point 17.5 metres north-west of the south-eastern wall of Nos. 191-199 Southampton Way and its junction with Peckham Road;	At any time
(b)	the south-west side	
	(i) between the south-eastern kerb-line of New Church Road and a point 15.5 metres south-west of that kerb-line;	At any time
	(ii) between a point 33 metres south-east of the south-eastern kerb-line of New Church Road and a point 36 metres south-east of that kerb-line;	At any time
	(iii) between a point 53.5 metres south-east of the south-eastern kerb-line of New Church Road and a point 56.5 metres south-east of that kerb-line;	At any time
	(iv) between a point 68.5 metres south-east of the south-eastern kerb-line of New Church Road and a point 22 metres north-west of the north-western wall of No. 54b Southampton Way;	At any time
	(v) between a point 2 metres north-west of the north-western wall of No. 54b Southampton Way and a point 1 metre north-west of the north-western wall of No. 56 Southampton Way;	At any time
	(vi) between a point 8.5 metres north-west of the north-western wall of Nos. 21-25 Chiswell Street and the common boundary of Nos. 62 and 64 Southampton Way;	At any time
	(vii) between a point 2 metres north-west of the south-eastern wall of No. 74 Southampton Way and a point 1.5 metres north-west of the common boundary of Nos. 156 and 158 Southampton Way;	At any time
	(viii) between a point 1.5 metres north-west of the south-western kerb-line of Havil Street and its junction with Peckham Road;	At any time
(c)	so much else as does not lie within those lengths of street specified in sub-paragraphs (a) and (b) above.	8.30 am to 6.30 pm Monday to Friday

EXPLANATORY NOTE

(This note is not part of the Order)

This Order amends 'at any time' waiting restrictions in Southampton Way in the London Borough of Southwark.