
Brimmington Park Sports Centre Hub

Second Consultation Spring 2020

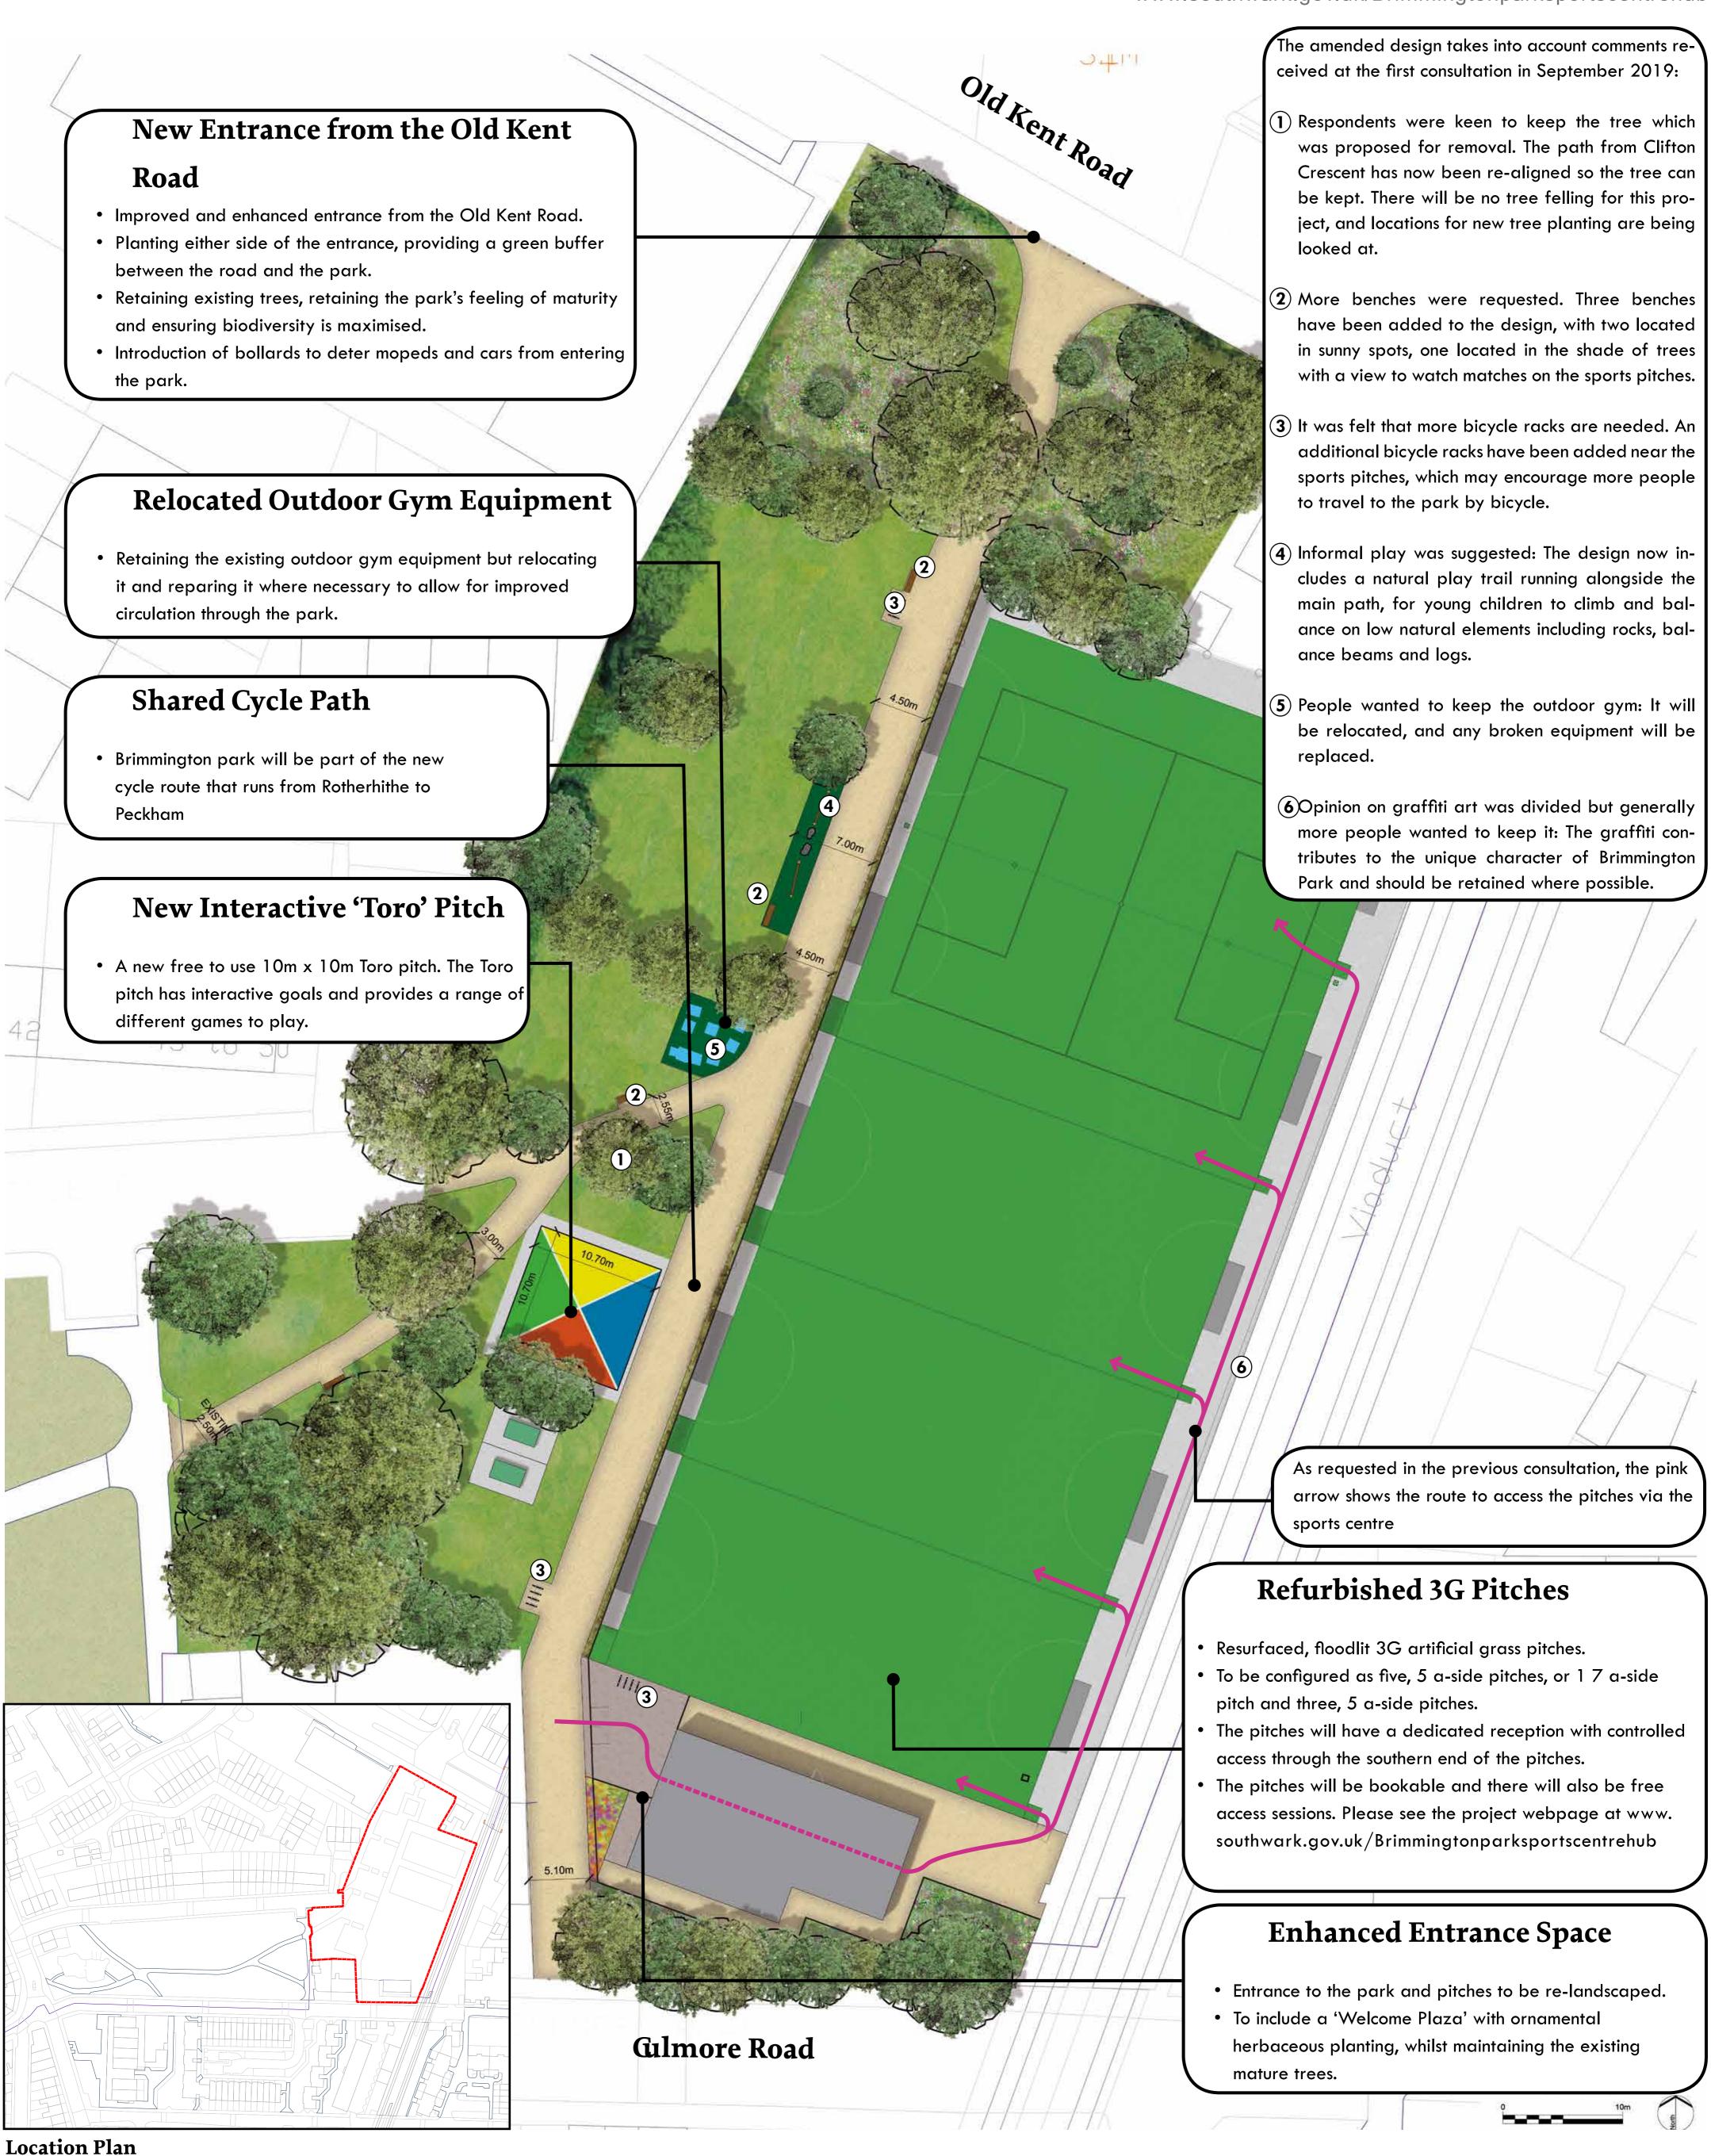

www.southwark.gov.uk/Brimmingtonparksportscentrehub



Brimmington Park Sports Centre Hub

Second Consultation Spring 2020



www.southwark.gov.uk/Brimmingtonparksportscentrehub



Existing Condition



Proposed Condition

Total new greenspace

The removal of the existing hard spaces throughout the park enable us to return 1350sqm of hard space back to soft landscaping, increasing the overall green space within Brimmington park dramatically.

Materials Palette



Coloured Tarmac



3G Astro Turf



Grass Lawn



Climbers on fencing



Cycle Hoops



New Benches

Planting Palette



Ceanothus 'Puget Blue'



Viburnum x bodnantense



Choisya x dewitteana



Hydrangea paniculata 'Limelight'



Cistus x pulverulentus



Lonicera x purpusii 'Winter Beauty'



Cornus alba 'Siberica'



Philadelphus 'Belle Etoile'



Fuschia 'Mrs Popple'



Physocarpus opulifolius 'Diabolo'



Hammemelis mollis



Viburnum davidii



Hebe albicans




Viburnum x burkwoodii



Natural Play



Toro Pitch

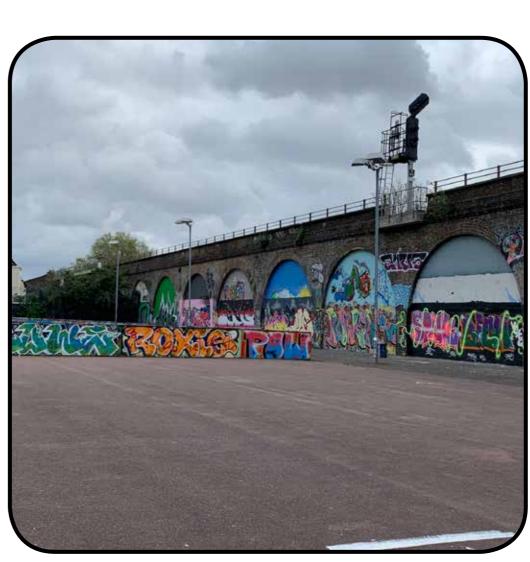

Existing graffiti