


QUEENS ROAD PECKHAM

PROPOSED CONTROLLED PARKING ZONE AREA

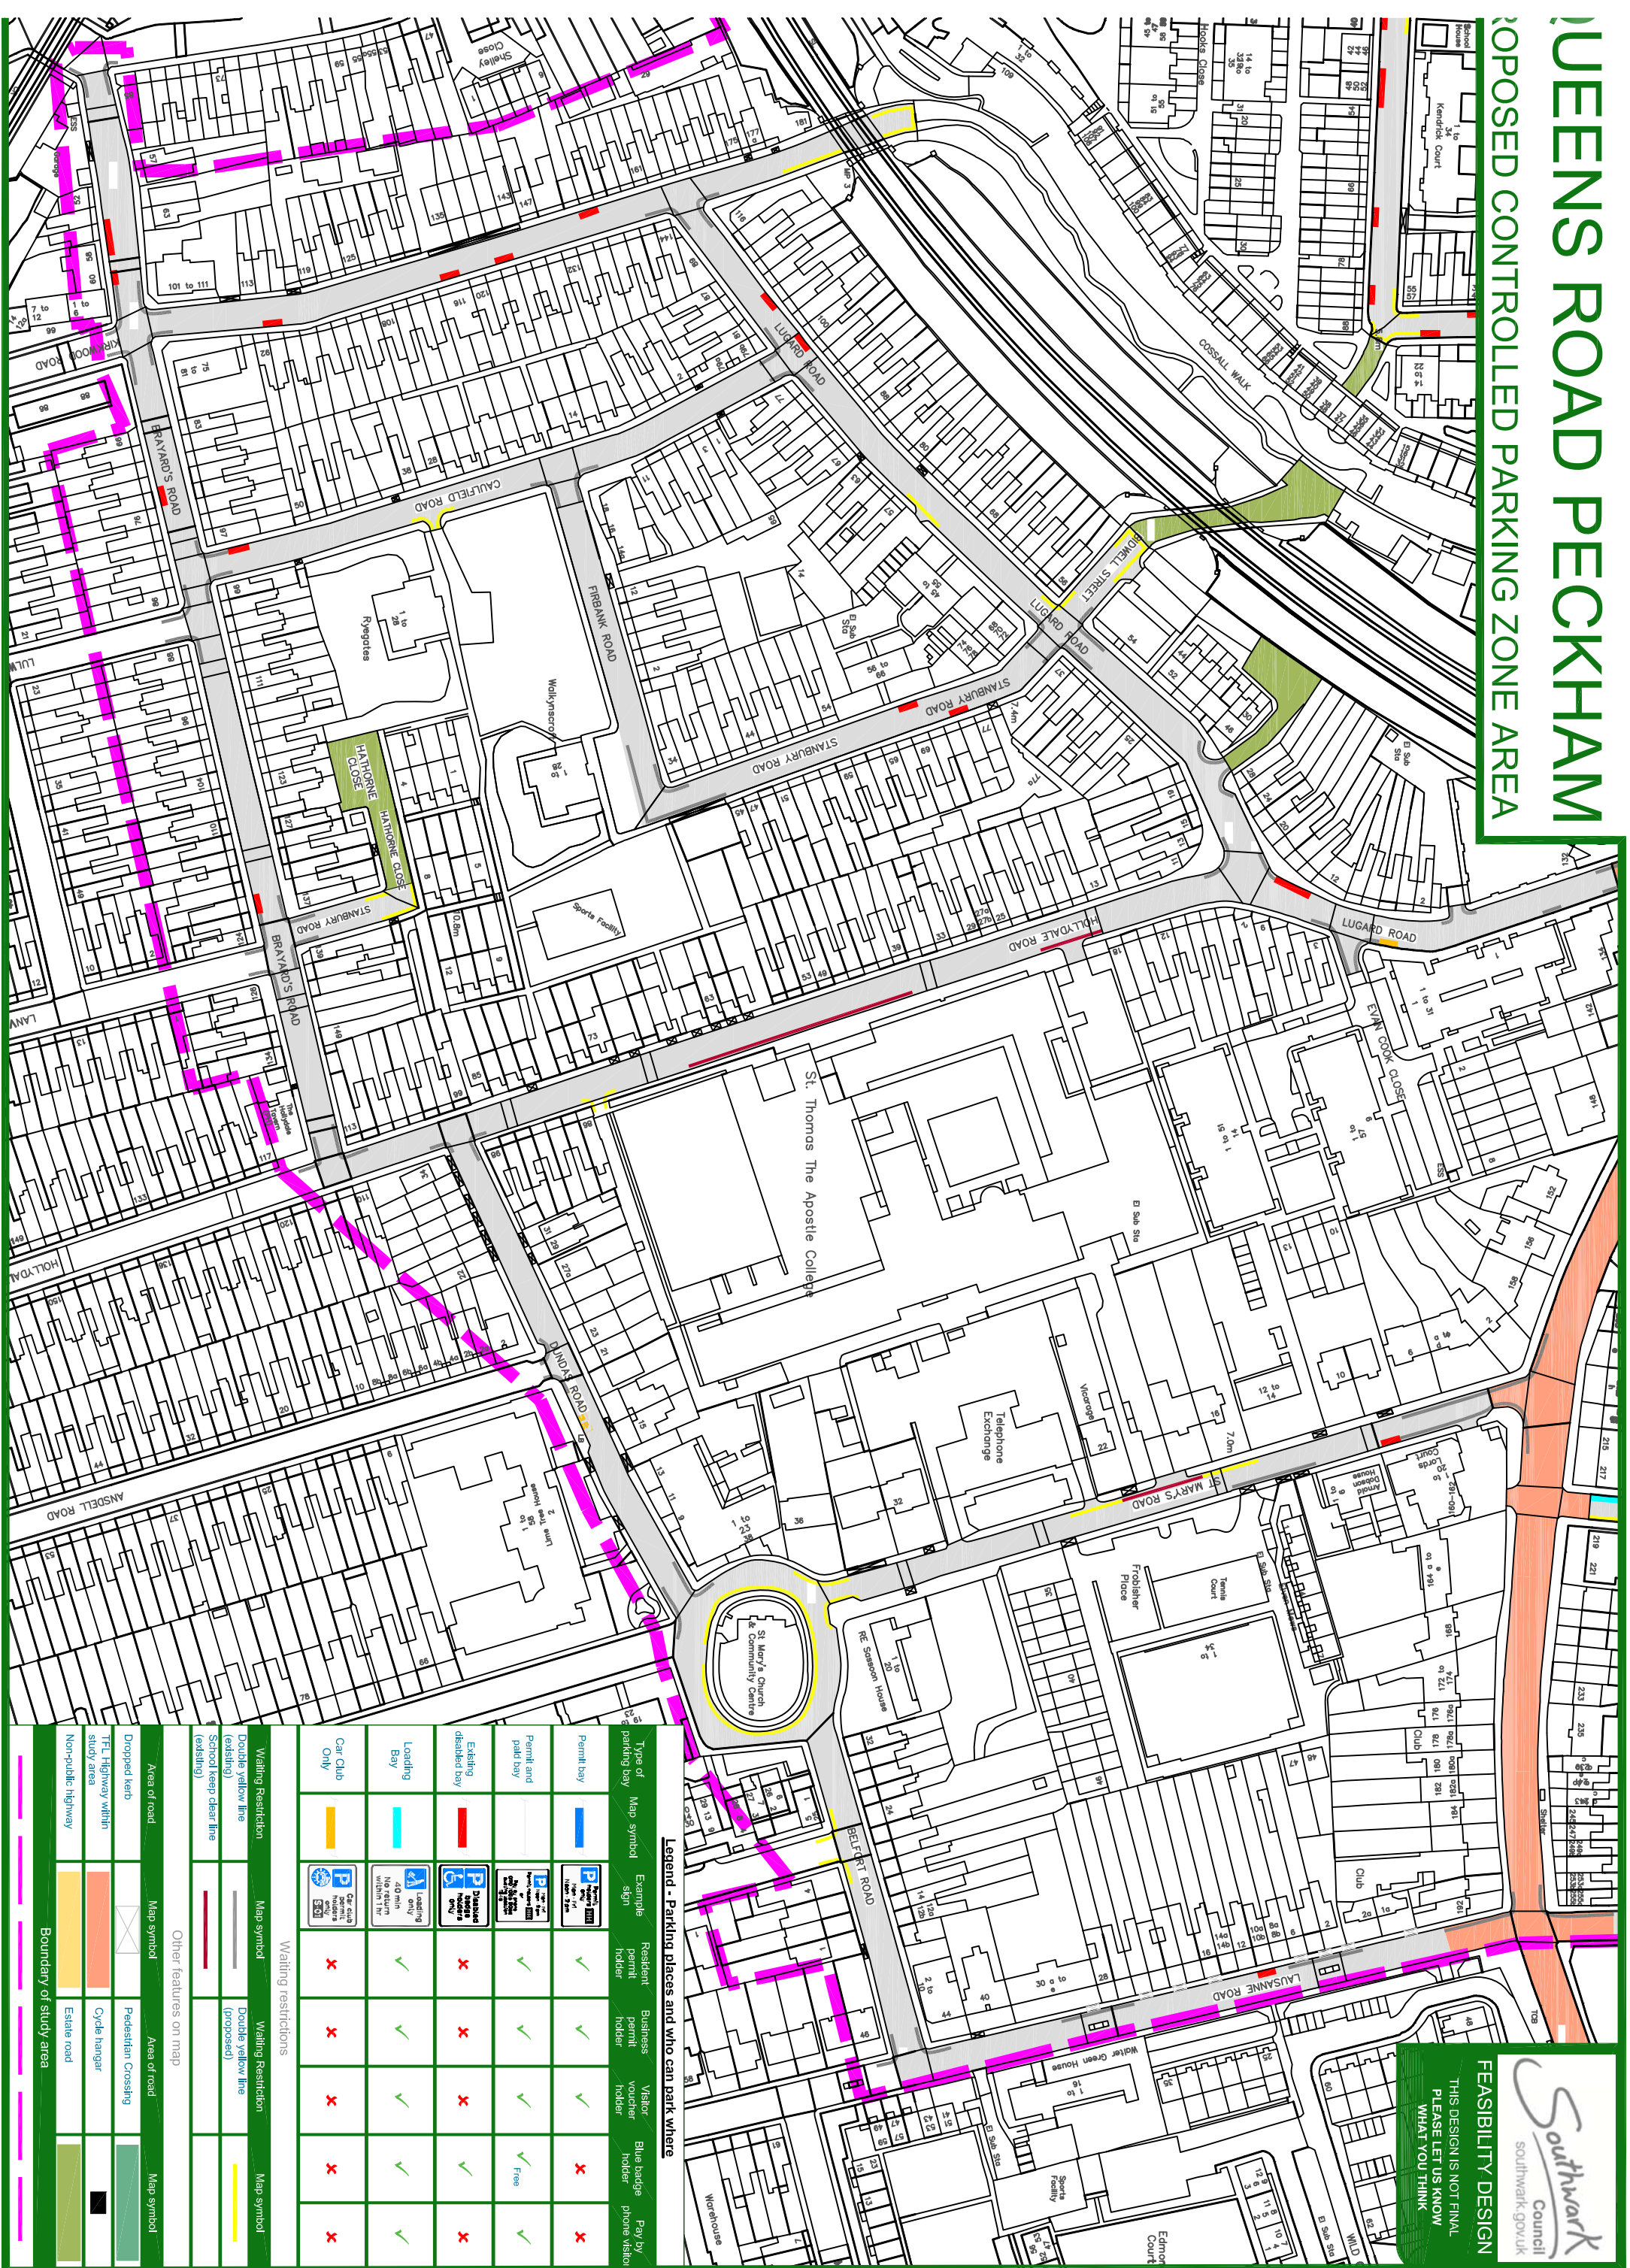


 southwark.gov.uk
FEASIBILITY DESIGN
 THIS DESIGN IS NOT FINAL
 PLEASE LET US KNOW
 WHAT YOU THINK

Legend - Parking places and who can park where

Type of parking bay	Map symbol	Example sign	Resident permit holder	Business permit holder	Visitor voucher holder	Blue badge holder	Pay by phone visitor
Permit bay			✓	✓	✓	✓	✗
Permit and paid bay			✓	✓	✓	Free	✓
Existing disabled bay			✗	✗	✗	✓	✗
Loading Bay			✓	✓	✓	✓	✓
Car/Club OHV			✗	✗	✗	✗	✗

Waiting restrictions		Other features on map	
Waiting Restriction	Map symbol	Waiting Restriction	Map symbol
Double yellow line (existing)		Double yellow line (proposed)	
School keep clear line (existing)			
Areas of road			
Dropped kerb		Pedestrian Crossing	
TFL Highway within study area		Cycle hangar	
Non-public highway		Estate road	
Boundary of study area			